
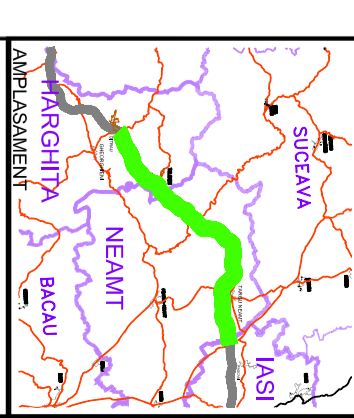



### SECTIUNE TRANSVERSALA A - A

SC. 1:200

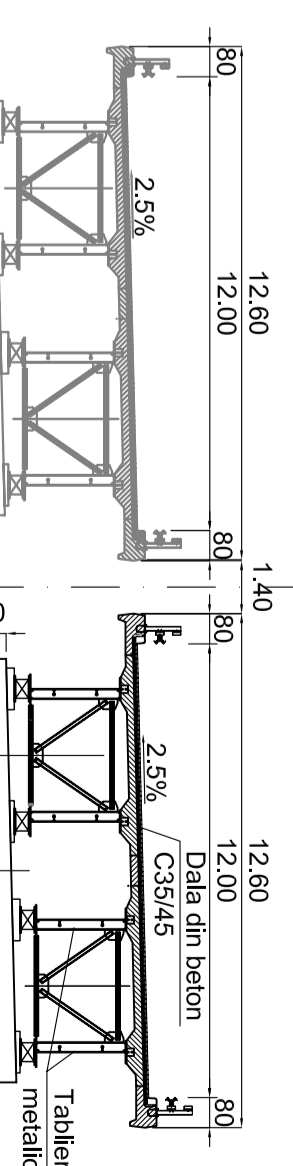

COMPANIA NATIONALA DE AUTOSTRAZI  
SI DRUMURI NATIONALE DIN ROMANIA

PROIECTANT

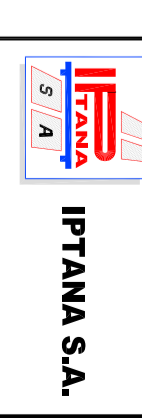

INVESTITIA  
AUTOSTRADA  
DITRAU - TARGU NEAMT

CONTRACT Nr. 92 / 58623 / 4275

FAZA DE PROIECTARE  
Studiu de Fezabilitate

Proiectant: Ing. C. Radu  
Verificat: Ing. C. Radu  
Ing. C. Gădelea  
Ing. V. Osman


Lucrari de Poduri

Schema: 1:500 : 1:200

Data: IANUARIE 2011

DISPOZITIE GENERALA  
POD KM 85+562.85+ 85+944.17

Code: PR-SF-90-0-17 Rev. 0

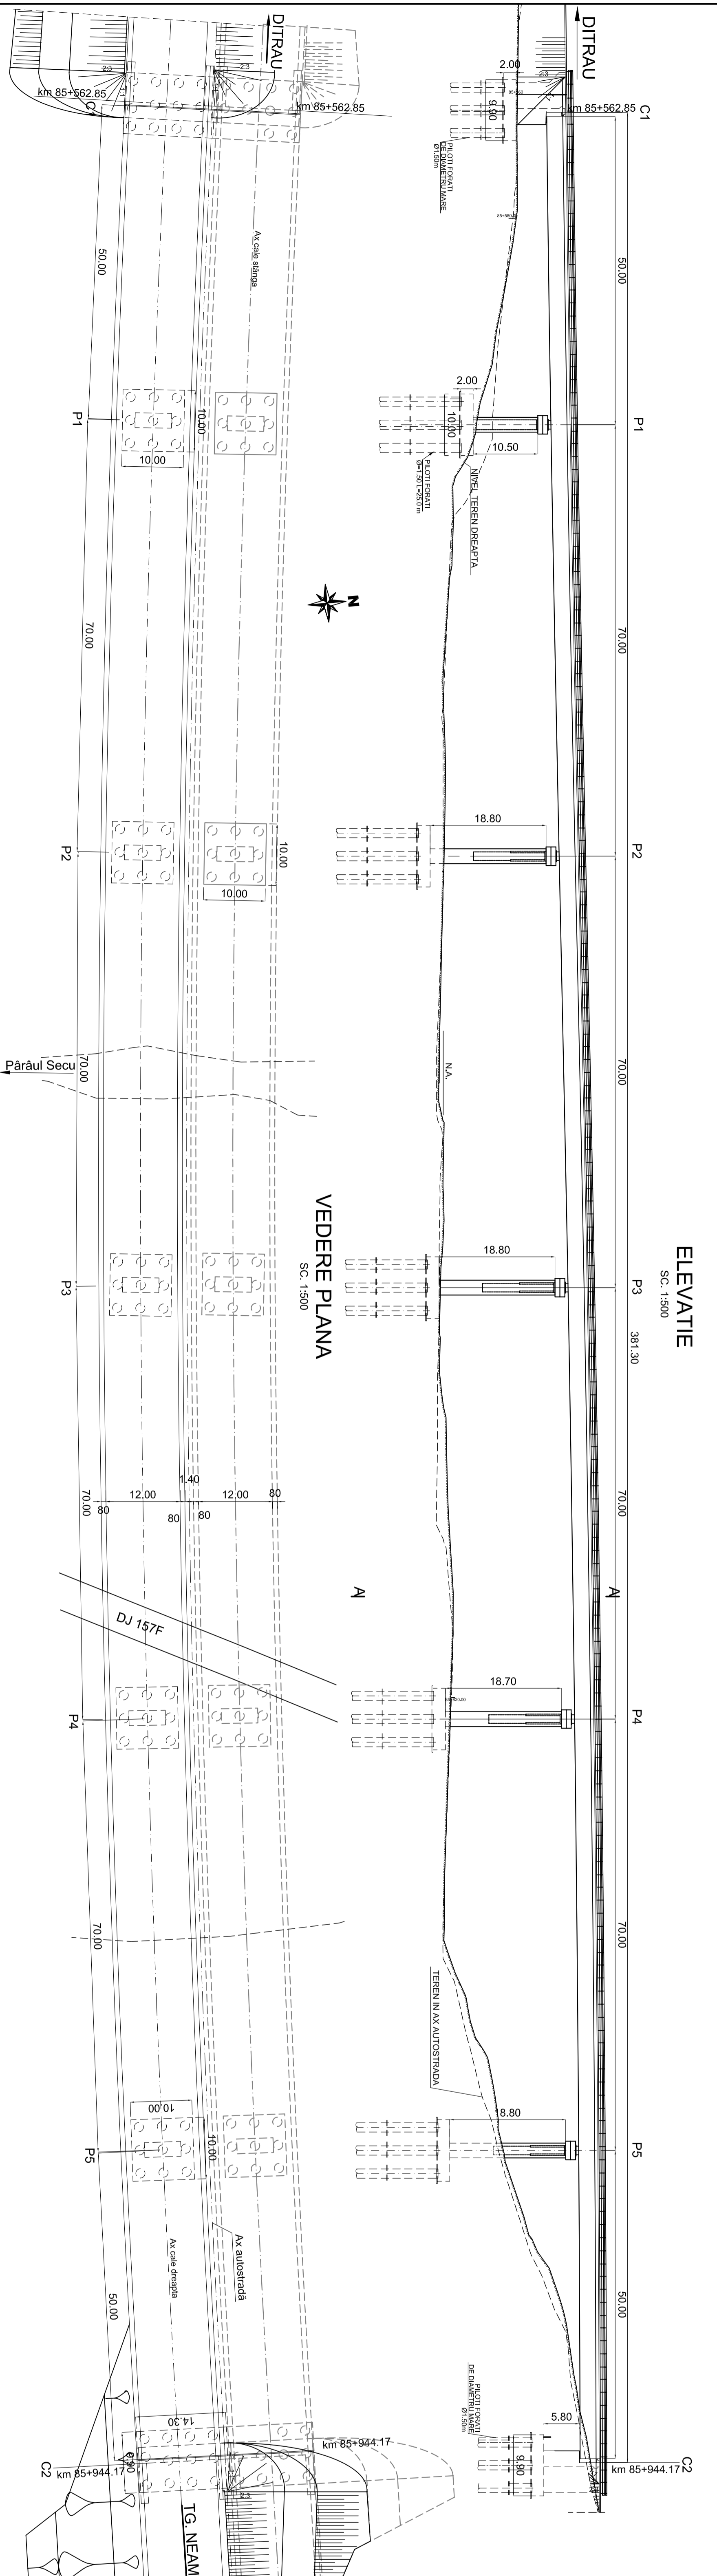

CONVOI DE CALCUL CONFORM SR EN 1991-2:2005  
ZONA SEISMICA : 6 - CONFORM SR 111001-1:93  
CARACTERISTILE SEISMICE ALE ZONEI CONFORM COD P100-1/2006  
ag=0.2g; Tc = 0.7sec  
ag - acceleratia gravitatorie  
Tc - acceleratia gravitatorie  
CATEGORIA DE IMPORTANTA PRIVIND CALITATEA : "B"