



# ELEVATIE

SC. 1:500

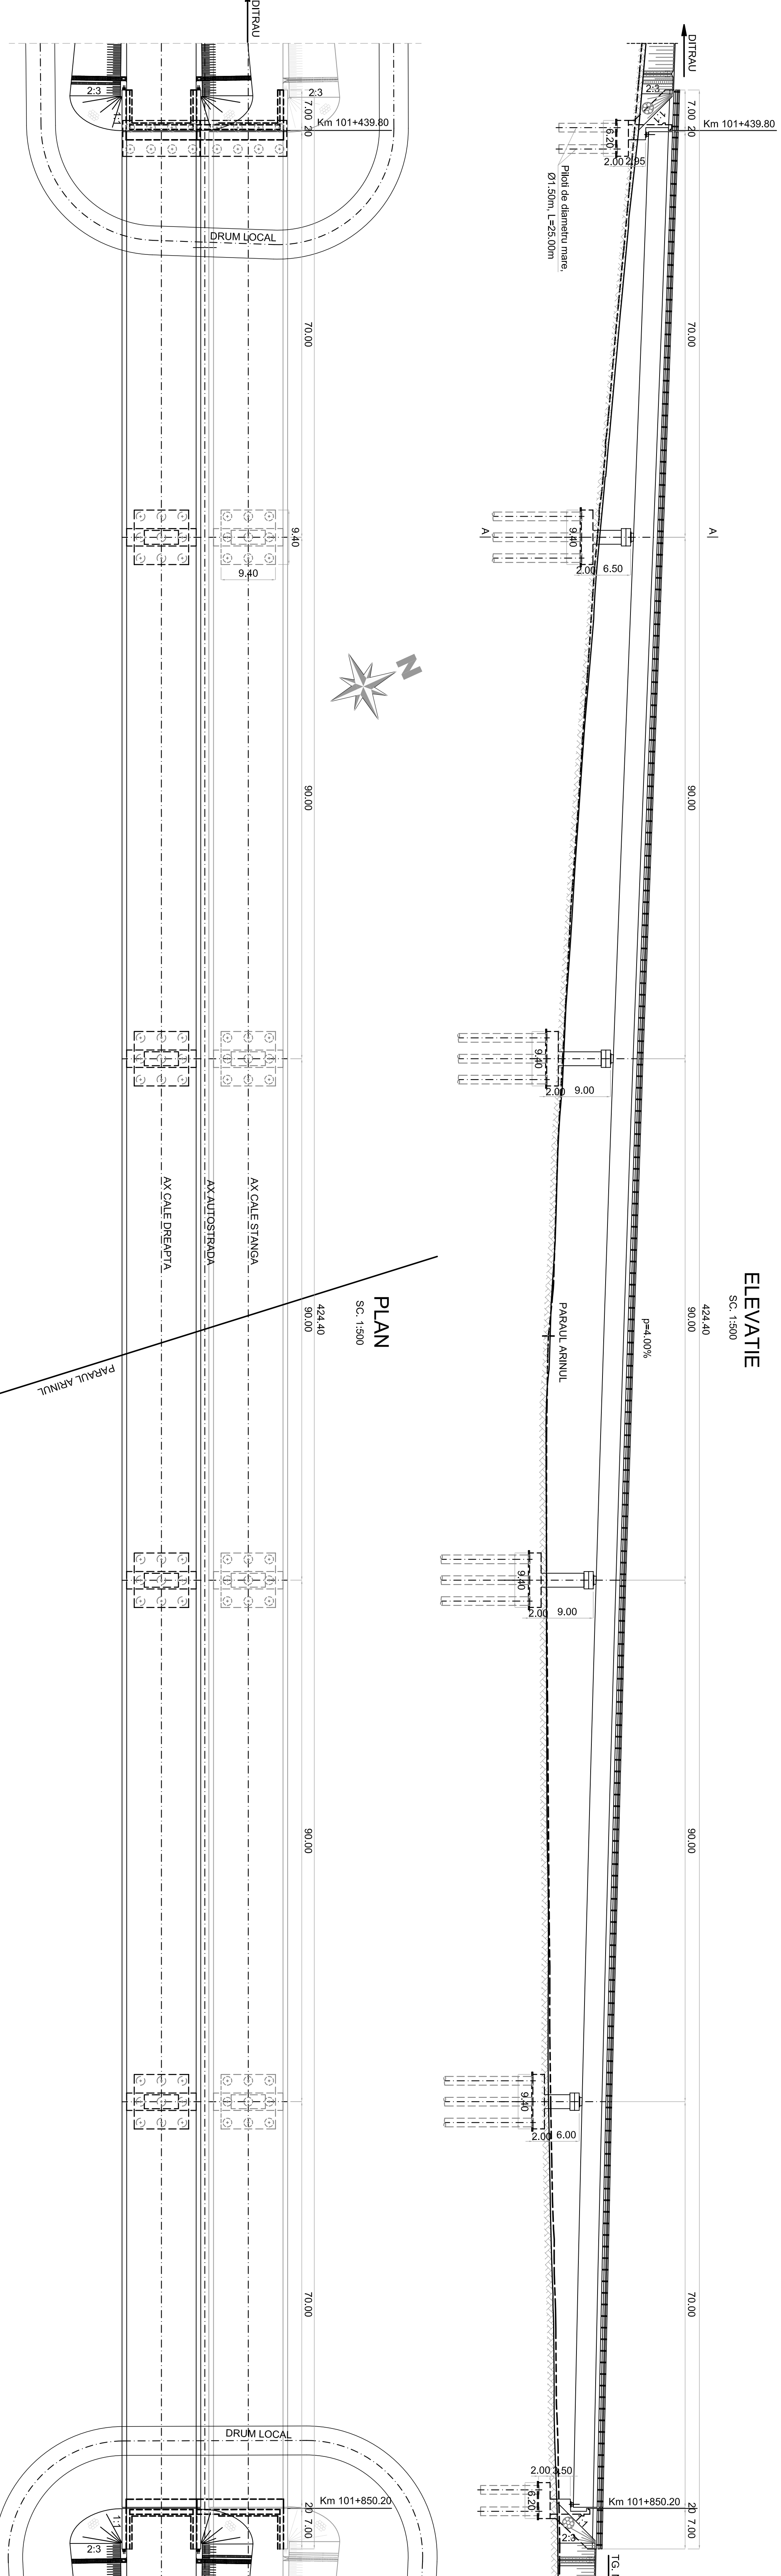

# SECTIUNE TRANSVERSALA A - A

Sc: 1:200

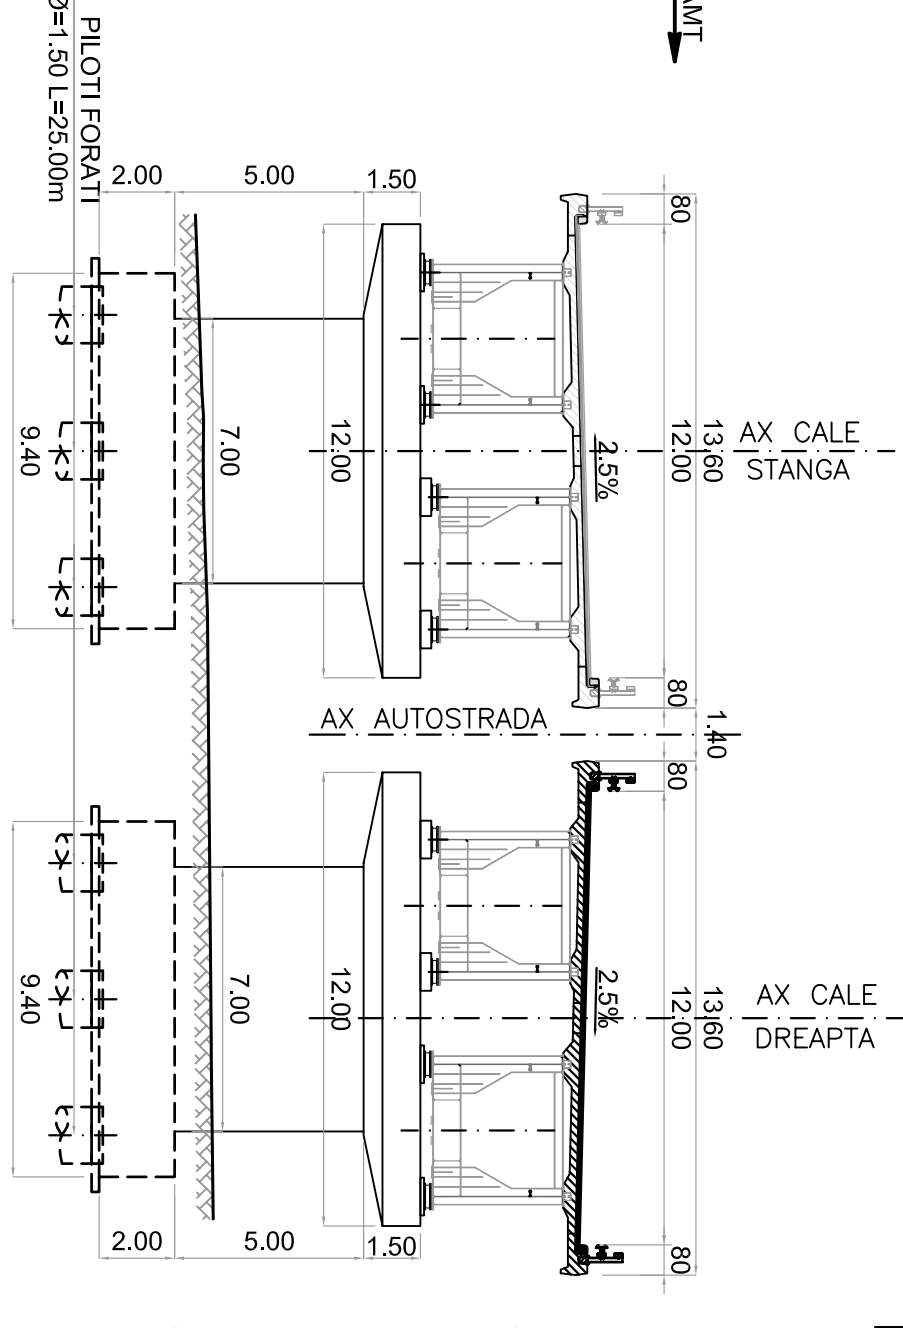

CONVOI DE CALCUL CONFORM SR EN 1991-2-2005  
 CATEGORIA DE IMPORTANTA PRIVIND CALITATEA: "B"  
 EXIGENTA DE CALITATE: AA, B2, D  
 ZONA SEISMICA: 6, CONFORM SR 11100/1-93  
 $a_g=0.20g$ ,  $T_c=0.7$ , CONFORM P100-1/2006

Verificat: Ing. V. Osiroian  
 Ing. D. Mănoașan

Ing. A. Aldea

Ing. A. Aldea

COMPANIA NATIONALA DE AUTOSTRAZI  
 SI DRUMURI NATIONALE DIN ROMANIA

Beneficiar:

Lucrari de Poduri

Januarie 2011

Dispozitie Generala

POD

Km 101+439.80 - 101+850.20

DITRAU - TARGU NEAMT

0