


Spatiu de servicii tip S1

Se aplica la Km 95+450 st

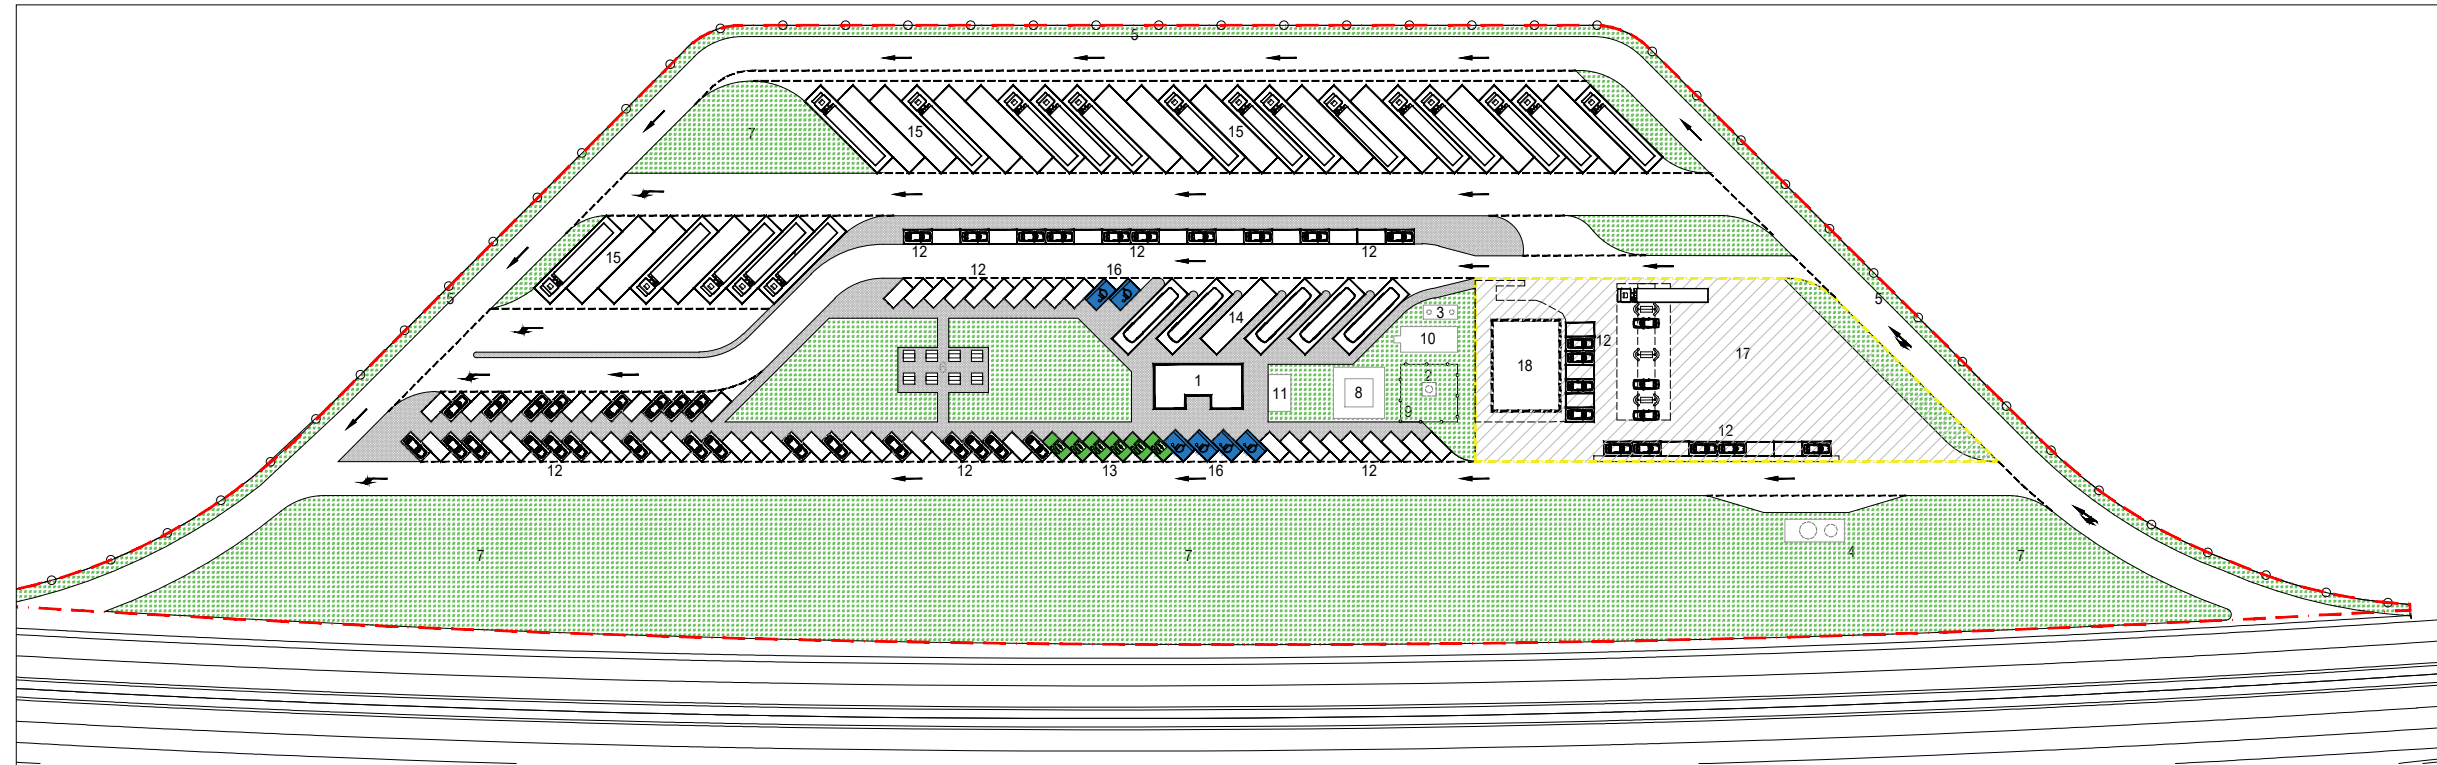

LEGENDA SPATIU DE SERVICII TIP S1 / SERVICE AREA TYPE S1 LEGEND:

- | | |
|--|--|
| 1. GRUP SANITAR PUBLIC / PUBLIC RESTROOM | 15. PARCARE AUTOVEHICULE GRELE - 33 LOCURI / HEAVY VEHICLES PARKING - 33 PLC |
| 2. PUT FORAT / FRESH WATER WELL | 16. PARCARE PENTRU PERSOANE CU DISABILITATI - 6 LOCURI / PARKING FOR DISABLED PERSONS - 6 PLACES |
| 3. REZERVOR ETANS VIDANJABIL / DRAINABLE SEWAGE TANK | 17. SPATIU REZERVAT BENZINARIE / SPACE RESERVED FOR GAS STATION |
| 4. STATIE POMPARE APE PLUVIALE SI REZERVOR TAMPON / RAIN WATER PUMPING STATION AND STORAGE TANK | 18. SPATIU REZERVAT COMERT + ALIMENTATIE PUBLICA / SPACE RESERVED FOR COMERCE + FOOD SERVICE |
| 5. IMPREJMUIRE EXTERIOARA / EXTERIOR FENCE | 19. ALVEOLA INTRETINERE ECHIPAMENTE / EQUIPMENTS MAINTENANCE SPACE |
| 6. MESE ACOPERITE / COVERED TABLES | |
| 7. SPATII PROTECTIE / PROTECTION VEGETATION | |
| 8. POST TRAFU / TRANSFORMER STATION | |
| 9. IMPREJMUIRE PUT FORAT / FENCE AROUND FRESH WATER WELL | |
| 10. REZERVOR APA CU GRUP POMPARE / WATER TANK AND PUMPING GROUP | |
| 11. PLATFORMA CONTAINERE ECOLOGICE / WASTE CONTAINER PLATFORM | |
| 12. PARCARE AUTOTURISME - 84 LOCURI + 15 LOCURI IN BENZINARIE / CAR PARKING - 84 PLACES + 15 PLACES IN THE GAS STATION | |
| 13. PARCARE AUTOTURISME ELECTRICE - 6 LOCURI / ELECTRIC CAR PARKING - 6 PLC | |
| 14. PARCARE AUTOCARE - 6 LOCURI / BUS PARKING - 6 PLACES | |

 SPATII CE VOR FI CONCESIONATE PENTRU DOTARI SUPLIMENTARE / SPACES TO BE CONCESIONED FOR SUPLIMENTARY HIGHWAY SERVICES

NOTA:

Forma, suprafata si amplasamentul definitiv al parcarii precum si distributia obiectelor in interior se vor stabili in functie de conditiile de teren la faza PT.

Nr. locuri parcare in varianta prezentata:

6 locuri autobuze+33 locuri vehicule grele

84 locuri autoturisme (6 pentru pers. cu dizabilitati si 6 electrice)

Suprafata parcarii - 29.485mp

NOTE:

Parking shape, area, and final emplacement as well as inner area facilities distribution will be established according to land condition at project TP stage.


The number of parking places in this version:

6 places for buses and 33 places heavy trucks

84 places for cars (6 for disabled persons, 6 for electric cars)

Parking area - 29.485sqm

LEGENDA PARCARI

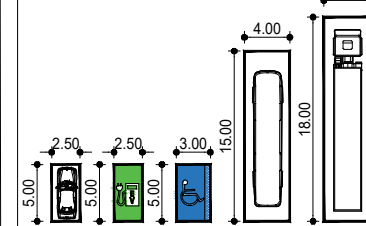

Nr. locuri parcare autoturisme: 84

Nr. locuri parcare autoturisme electrice: 6

Nr. locuri parcare autoturisme pers. cu disab.: 6

Nr. locuri parcare autocare: 6

Nr. locuri parcare camioane: 33

PROIECT CO-FINANATAT DE UNIUNEA EUROPEANA PRIN PROGRAMUL OPERATIONAL INFRASTRUCTURA MARE



UNIUNEA EUROPEANA



GUVERNUL ROMANIEI



Instrumente Structurale 2014-2020 POIM

AMPLASAMENT



BENEFICIAR

MINISTERUL TRANSPORTURILOR SI INFRASTRUCTURII

COMPANIA NATIONALA DE ADMINISTRARE A INFRASTRUCTURII RUTIERE



PROIECTANT GENERAL



SUBPROIECTANT

INVESTITIA

COMPLETAREA STUDIULUI DE FEZABILITATE PENTRU AUTOSTRADA TARGU MURES-TARGU NEAMT

FAZA DE PROIECTARE

Studiu de Fezabilitate

Coordonator de proiect

ing. CHIOTAN Vlad

Proiectat arh. ENESCU Radu

Verificat arh. BLOSCA Alfredo

Proiect nr:

92/36788 / 28.05.2019

Scara: 1:1250

Data: Decembrie 2021

Spatiu de servicii tip S1
km 95+450 st
Planşa tip

Cod: MN-T2-S3-DO-PS-23

Rev. 3