


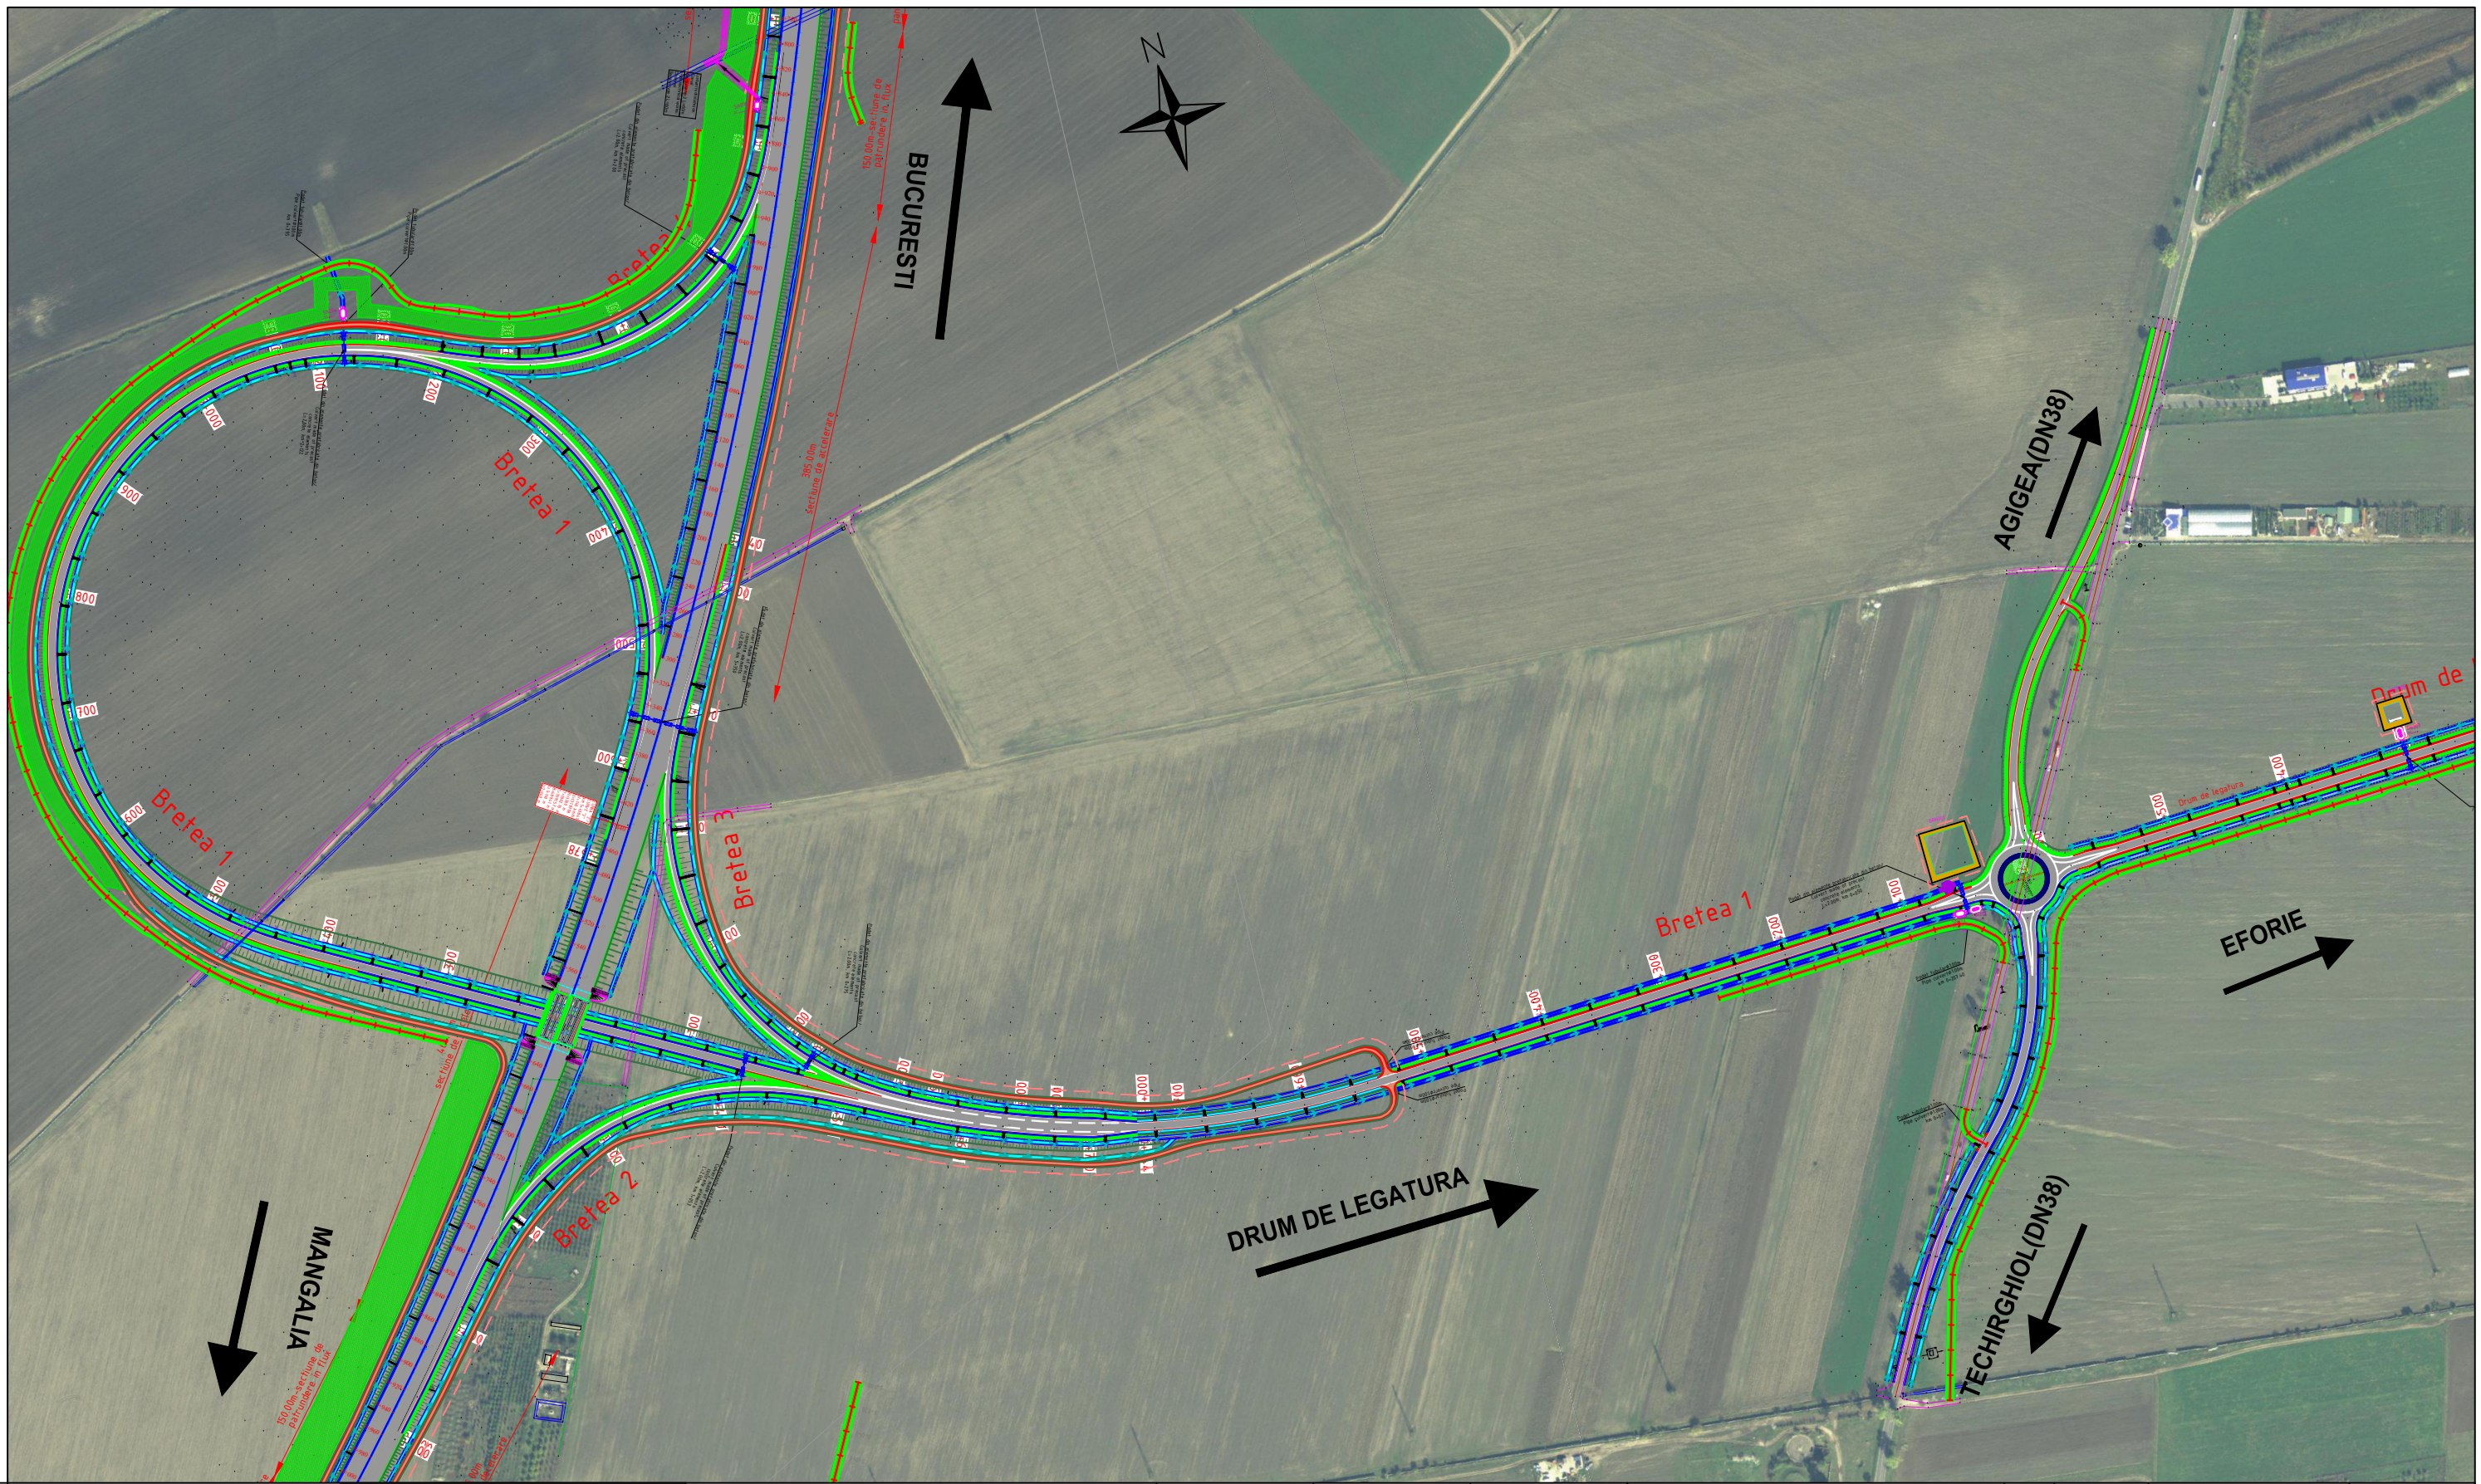






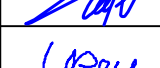
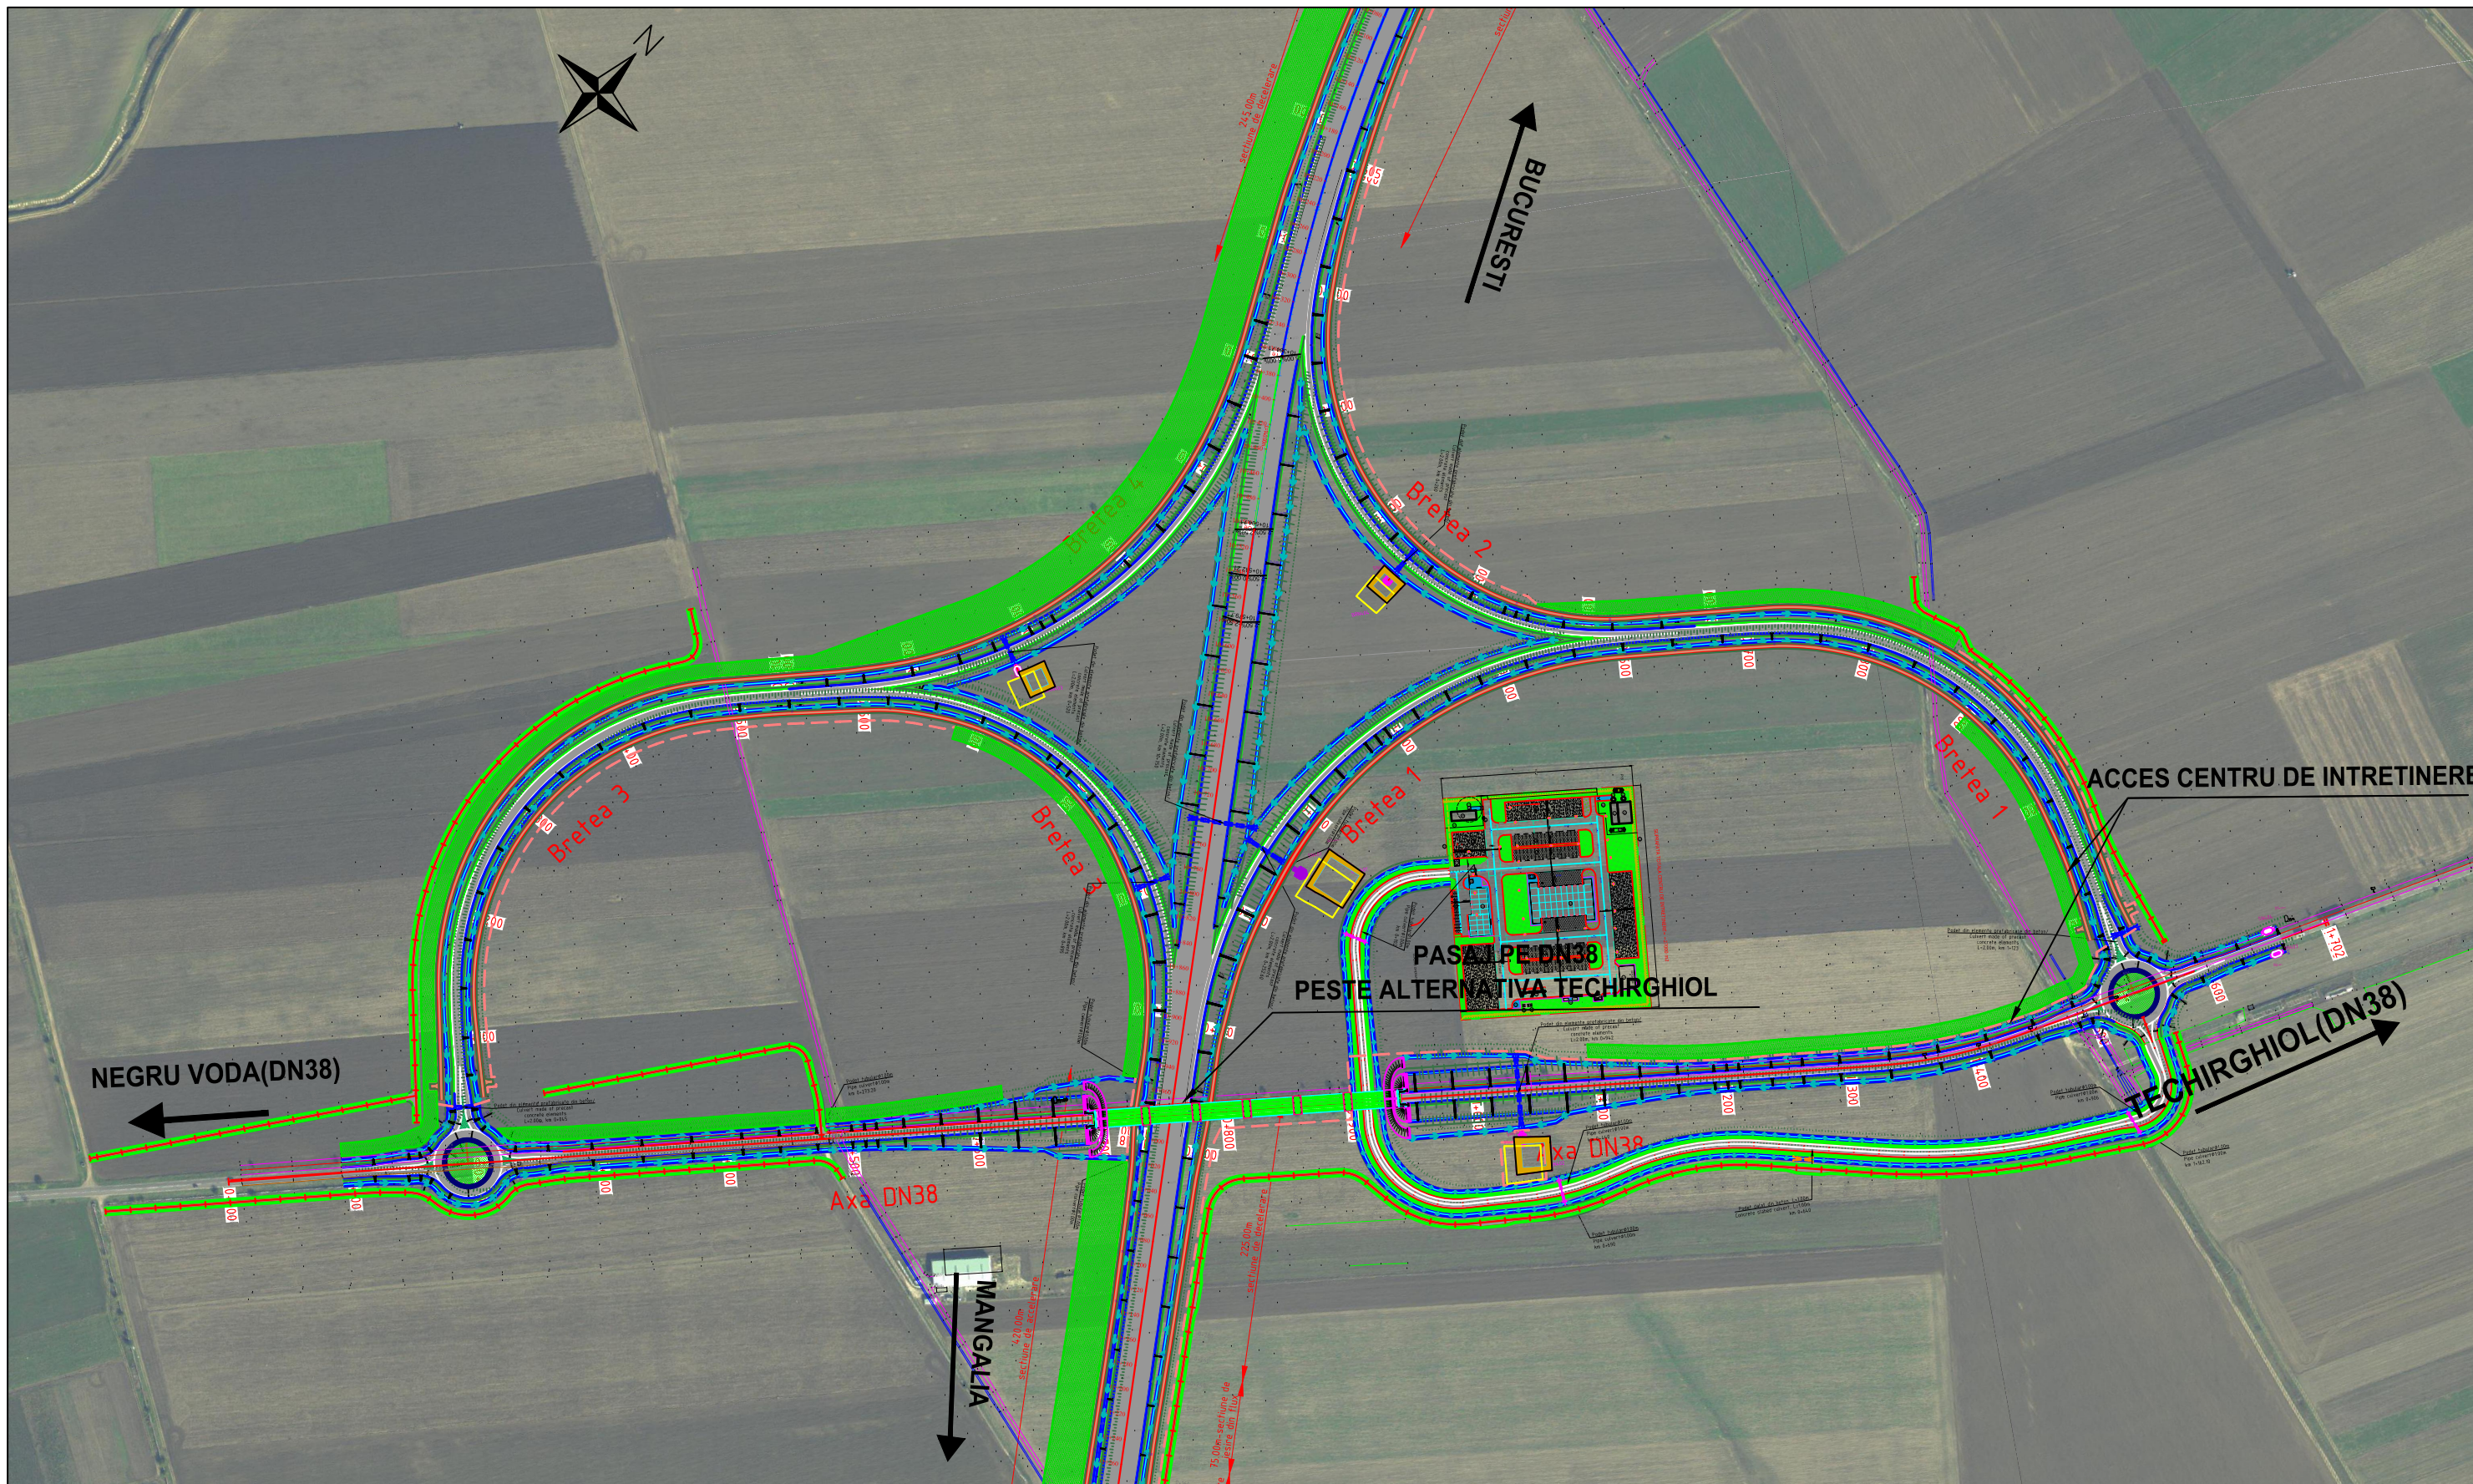











PROIECTANT / DESIGNER: S.C. CONSITRANS S.R.L.		BENEFICIAR / BENEFICIARY: MINISTERUL TRANSPORTURILOR MINISTRY OF TRANSPORT COMPANIA NATIONALA DE INFRASTRUCTURA RUTIERA NATIONAL COMPANY FOR ROAD INFRASTRUCTURE ADMINISTRATION		FUNCTIA / POSITION: COORDONATOR DE PROIECT PROJECT MANAGER		NUME / NAME: Ing. B. PAUNESCU		SEMNATURA / SIGNATURE: 		Titlu plansa / Drawing title:		REV / REV. R00 R01 R02		DATA / DATE: 04/2023 06/2023 08/2023		DETALI REVIZIE / REVISION DETAILS: Studiu de Fezabilitate Revizuire Revizuire		PROIECTAT / DESIGNER: Ing. S. MATEI Ing. S. MATEI Ing. S. MATEI	
INVESTITIA / INVESTMENT: ELABORARE STUDIU DE FEZABILITATE, ELABORARE PROIECT TEHNIC SI DTAC PENTRU OBIECTIVUL "ALTERNATIVA TECHIRGHIOI" ELABORATION OF FEASIBILITY STUDY, ELABORATION TECHNICAL PROJECT AND DTAC FOR "TECHIRGHIOI ALTERNATIVE"		SEF PROIECT SPECIALITATE / TEAM LEADER: Ing. N. GISCA		PROIECTAT / DESIGNER: Ing. S. MATEI		SEMNATURA / SIGNATURE: 		SEMNATURA / SIGNATURE: 		PLAN DE SITUATIE NOD RUTIER CUMPANA									
FAZA PROIECTARE / DESIGN STAGE: STUDIU DE FEZABILITATE / FEASIBILITY STUDY		PROIECTAT / DESIGNER: Ing. S. MATEI		VERIFICAT / INTERNAL CHECKER: Ing. C. BENUICIU		SEMNATURA / SIGNATURE: 		SEMNATURA / SIGNATURE: 		LUCRARI DE DRUM / ROAD WORKS									
Contract / Contract: 1455373/26.07.2019 Proiect / Project no.: 11/2019		Data / Date: 08.2023		Scara / Scale: 1:5000		VERIFICAT / INTERNAL CHECKER: Ing. C. BENUICIU		SEMNATURA / SIGNATURE: 		Cod plansa / Drawing code: CST-1119-SF-0-NRU-01-PB-00101-R02									






PROIECTANT / DESIGNER: S.C. CONSITRANS S.R.L. 	BENEFICIAR / BENEFICIARY:  MINISTERUL TRANSPORTURILOR / MINISTRY OF TRANSPORT  COMPANIA NAȚIONALĂ DE ADMINISTRARE A INFRASTRUCTURII RUTIERE / NATIONAL COMPANY FOR ROAD INFRASTRUCTURE ADMINISTRATION		FUNCTIA / POSITION: COORDONATOR DE PROIECT / PROJECT MANAGER ing. B.PAUNESCU	NUME / NAME: ing. B.PAUNESCU	SEMNATURA / SIGNATURE: 	Titlu plansa / Drawing title: PLAN DE SITUATIE NOD RUTIER DRUM DE LEGATURA	REV/ REV.: R00 DATA/ DATE: 04/2023 DETALII REVIZIE / REVISION DETAILS: Studiu de Fezabilitate PROIECTAT / DESIGNER: ing. S. MATEI	
	INVESTITIA / INVESTMENT: ELABORARE STUDIU DE FEZABILITATE , ELABORARE PROIECT TEHNIC SI DTAC PENTRU OBIECTIVUL "ALTERNATIVA TECHIRGHIOI" ELABORATION OF FEASIBILITY STUDY, ELABORATION TECHNICAL PROJECT AND DTAC FOR "TECHIRGHIOI ALTERNATIVE"		SEF PROIECT SPECIALITATE / TEAM LEADER: ing. N. GISCA	SEMNATURA / SIGNATURE: 	REV/ REV.: R01 DATA/ DATE: 06/2023 DETALII REVIZIE / REVISION DETAILS: Revizuire PROIECTAT / DESIGNER: ing. S. MATEI			
FAZA PROIECTARE / DESIGN STAGE: STUDIU DE FEZABILITATE / FEASIBILITY STUDY		PROIECTAT / DESIGNER: ing. S. MATEI	SEMNATURA / SIGNATURE: 	REV/ REV.: R02 DATA/ DATE: 08/2023 DETALII REVIZIE / REVISION DETAILS: Revizuire PROIECTAT / DESIGNER: ing. S. MATEI				
 UNIUNEA EUROPEANĂ PROIECT CO-FINANȚAT DIN FONDUL DE COEZIUNE, PRIN PROGRAMUL OPERAȚIONAL INFRASTRUCTURĂ MARE / PROJECT CO-FINANCED FROM THE COHESION FUND, THROUGH THE LARGE INFRASTRUCTURE OPERATIONAL PROGRAM		 GUVERNUL ROMÂNIEI	 Instrumente Structurale 2014-2020	Contract /Contract: 145/53773/26.07.2019 Project /Project no.: 11/2019	Data / Date: 08.2023 Scara /Scale: 1:5000	VERIFICAT / INTERNAL CHECKER: ing. C. BENUCIU	SEMNATURA / SIGNATURE: 	Cod plansa / Drawing code: CST-1119-SF-0-NRU-01-PB-00201-R02





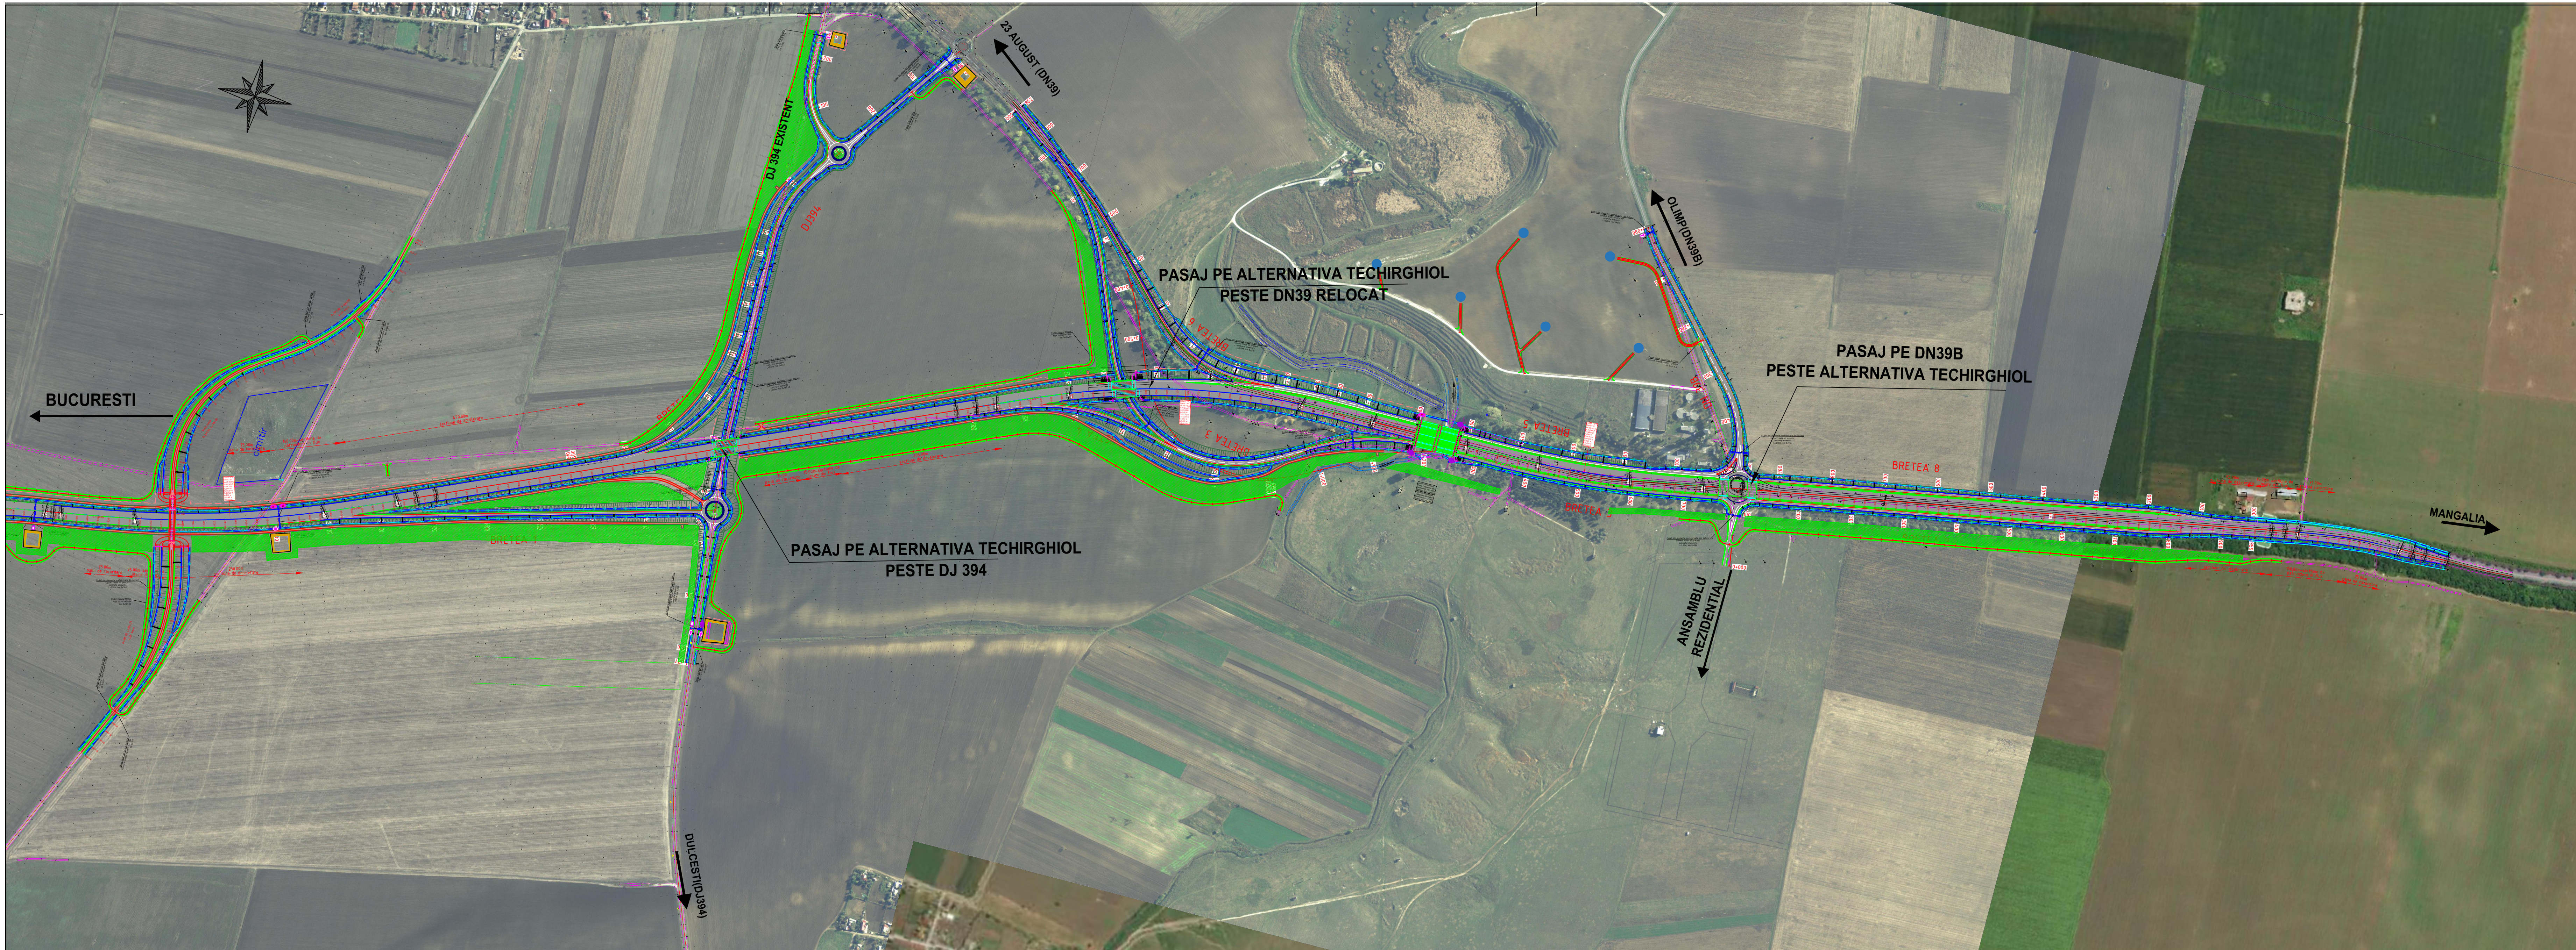


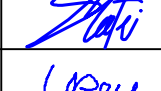

PROIECTANT / DESIGNER: S.C. CONSITRANS S.R.L. 	BENEFICIAR / BENEFICIARY:  MINISTERUL TRANSPORTURILOR / MINISTRY OF TRANSPORT  COMPANIA NAȚIONALĂ DE ADMINISTRARE A INFRASTRUCTURII RUTIERE / NATIONAL COMPANY FOR ROAD INFRASTRUCTURE ADMINISTRATION	FUNCTIA / POSITION: NUME / NAME: ing. B.PAUNESCU SEMNATURA / SIGNATURE: 	Titlu plansa / Drawing title: PLAN DE SITUATIE NOD RUTIER DN38		REV/ REV.: R00	DATA/ DATE: 04/2023	DETALII REVIZIE / REVISION DETAILS: Studiu de Fezabilitate	PROIECTAT / DESIGNER: ing. S. MATEI
			INVESTITIA / INVESTMENT: ELABORARE STUDIU DE FEZABILITATE , ELABORARE PROIECT TEHNIC SI DTAC PENTRU OBIECTIVUL "ALTERNATIVA TECHIRGHIOI" ELABORATION OF FEASIBILITY STUDY, ELABORATION TECHNICAL PROJECT AND DTAC FOR "TECHIRGHIOI ALTERNATIVE"	COORDONATOR DE PROIECT/ PROJECT MANAGER ing. N. GISCA SEF PROIECT SPECIALITATE / TEAM LEADER 	REV/ REV.: R01 R02	DATA/ DATE: 06/2023 08/2023	DETALII REVIZIE / REVISION DETAILS: Revizuire Revizuire	PROIECTAT / DESIGNER: ing. S. MATEI ing. S. MATEI
FAZA PROIECTARE / DESIGN STAGE: STUDIU DE FEZABILITATE / FEASIBILITY STUDY	PROIECTAT / DESIGNER: ing. S. MATEI VERIFICAT / INTERNAL CHECKER: ing. C. BENUCIU 	LUCRARI DE DRUM / ROAD WORKS		REV/ REV.: 	DATA/ DATE: 	DETALII REVIZIE / REVISION DETAILS: 	PROIECTAT / DESIGNER: 	
 UNIUNEA EUROPEANĂ PROIECT CO-FINANȚAT DIN FONDUL DE COEZIUNE, PRIN PROGRAMUL OPERAȚIONAL INFRASTRUCTURĂ MARE / PROJECT CO-FINANCED FROM THE COHESION FUND, THROUGH THE LARGE INFRASTRUCTURE OPERATIONAL PROGRAM	 GUVERNUL ROMÂNIEI	 Instrumente Structurale 2014-2020	Cod plansa / Drawing code: CST-1119-SF-0-NRU-01-PB-00301-R02					



PROIECTANT / DESIGNER: S.C. CONSITRANS S.R.L.		BENEFICIAR / BENEFICIARY: MINISTERUL TRANSPORTURILOR / MINISTRY OF TRANSPORT COMPANIA NATIONALA DE ADMINISTRARE A INFRASTRUCTURII RUTIERE / NATIONAL COMPANY FOR ROAD INFRASTRUCTURE ADMINISTRATION		FUNCTIA / POSITION: COORDONATOR DE PROIECT / PROJECT MANAGER ing. B. PAUNESCU		SEMNATURA / SIGNATURE: 		Titlu planșă / Drawing title:		REVIZUIRE / REVISION:	
INVESTITIA / INVESTMENT: ELABORARE STUDIU DE FEZABILITATE, ELABORARE PROIECT TEHNIC SI DTAC PENTRU OBIECTIVUL "ALTERNATIVA TECHIRGHIOI" / ELABORATION OF FEASIBILITY STUDY, ELABORATION TECHNICAL PROJECT AND DTAC FOR "TECHIRGHIOI ALTERNATIVE"		SEF PROIECT SPECIALITATE / TEAM LEADER: ing. N. GISCA		SEMNATURA / SIGNATURE: 		DATA / DATE: R00 04/2023 R01 06/2023 R02 08/2023		Studiu de Fezabilitate Revizuire Revizuire		ing. S. MATEI ing. S. MATEI ing. S. MATEI	
FAZA PROIECTARE / DESIGN STAGE: STUDIU DE FEZABILITATE / FEASIBILITY STUDY		PROIECTAT / DESIGNER: ing. S. MATEI		SEMNATURA / SIGNATURE: 		PLAN DE SITUATIE NOD RUTIER 23 AUGUST		LUCRARI DE DRUM / ROAD WORKS			
Contract / Contract: 1455373/26.07.2019 Proiect / Project no.: 11/2019		Data / Date: 08.2023		Scara / Scale: 1:5000		VERIFICAT / INTERNAL CHECKER: ing. C. BENUICIU		SEMNATURA / SIGNATURE: 		Cod planșă / Drawing code: CST-1119-SF-0-NRU-01-PB-00401-R02	





PROIECTANT / DESIGNER: S.C. CONSITRANS S.R.L. 	BENEFICIAR / BENEFICIARY:  MINISTERUL TRANSPORTURILOR / MINISTRY OF TRANSPORT  COMPANIA NAȚIONALĂ DE ADMINISTRARE A INFRASTRUCTURII RUTIERE / NATIONAL COMPANY FOR ROAD INFRASTRUCTURE ADMINISTRATION			FUNCTIA / POSITION: COORDONATOR DE PROIECT / PROJECT MANAGER ing. B.PAUNESCU	NUME / NAME: ing. B.PAUNESCU	SEMNTURA / SIGNATURE: 	Titlu plansa / Drawing title: PLAN DE SITUATIE NOD RUTIER DN39	REV/ REV.: R00	DATA/ DATE: 04/2023	DETALII REVIZIE / REVISION DETAILS: Studiu de Fezabilitate	PROIECTAT / DESIGNER: ing. S. MATEI
	INVESTITIA / INVESTMENT: ELABORARE STUDIU DE FEZABILITATE , ELABORARE PROIECT TEHNIC SI DTAC PENTRU OBIECTIVUL "ALTERNATIVA TECHIRGHIOI" / ELABORATION OF FEASIBILITY STUDY, ELABORATION TECHNICAL PROJECT AND DTAC FOR "TECHIRGHIOI ALTERNATIVE"			SEF PROIECT SPECIALITATE / TEAM LEADER: ing. N. GISCA		R01 R02		06/2023 08/2023	Revizuire Revizuire	ing. S. MATEI ing. S. MATEI	
FAZA PROIECTARE / DESIGN STAGE: STUDIU DE FEZABILITATE / FEASIBILITY STUDY			PROIECTAT / DESIGNER: ing. S. MATEI		LUCRARI DE DRUM / ROAD WORKS	Cod plansa / Drawing code: CST-1119-SF-0-NRU-01-PB-00501-R02					
Contract /Contract: 145/53773/26.07.2019 Project /Project no.: 11/2019			Data / Date: 08.2023	Scara /Scale: 1:5000	VERIFICAT / INTERNAL CHECKER: ing. C. BENUCIU						



PROIECT CO-FINANȚAT DIN FONDUL DE COEZIUNE, PRIN PROGRAMUL OPERAȚIONAL INFRASTRUCTURĂ MARE / PROJECT CO-FINANCED FROM THE COHESION FUND, THROUGH THE LARGE INFRASTRUCTURE OPERATIONAL PROGRAM