



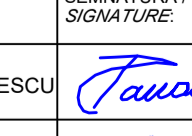
# SPATIU SERVICII TIP S3 SERVICE AREA TYPE S3

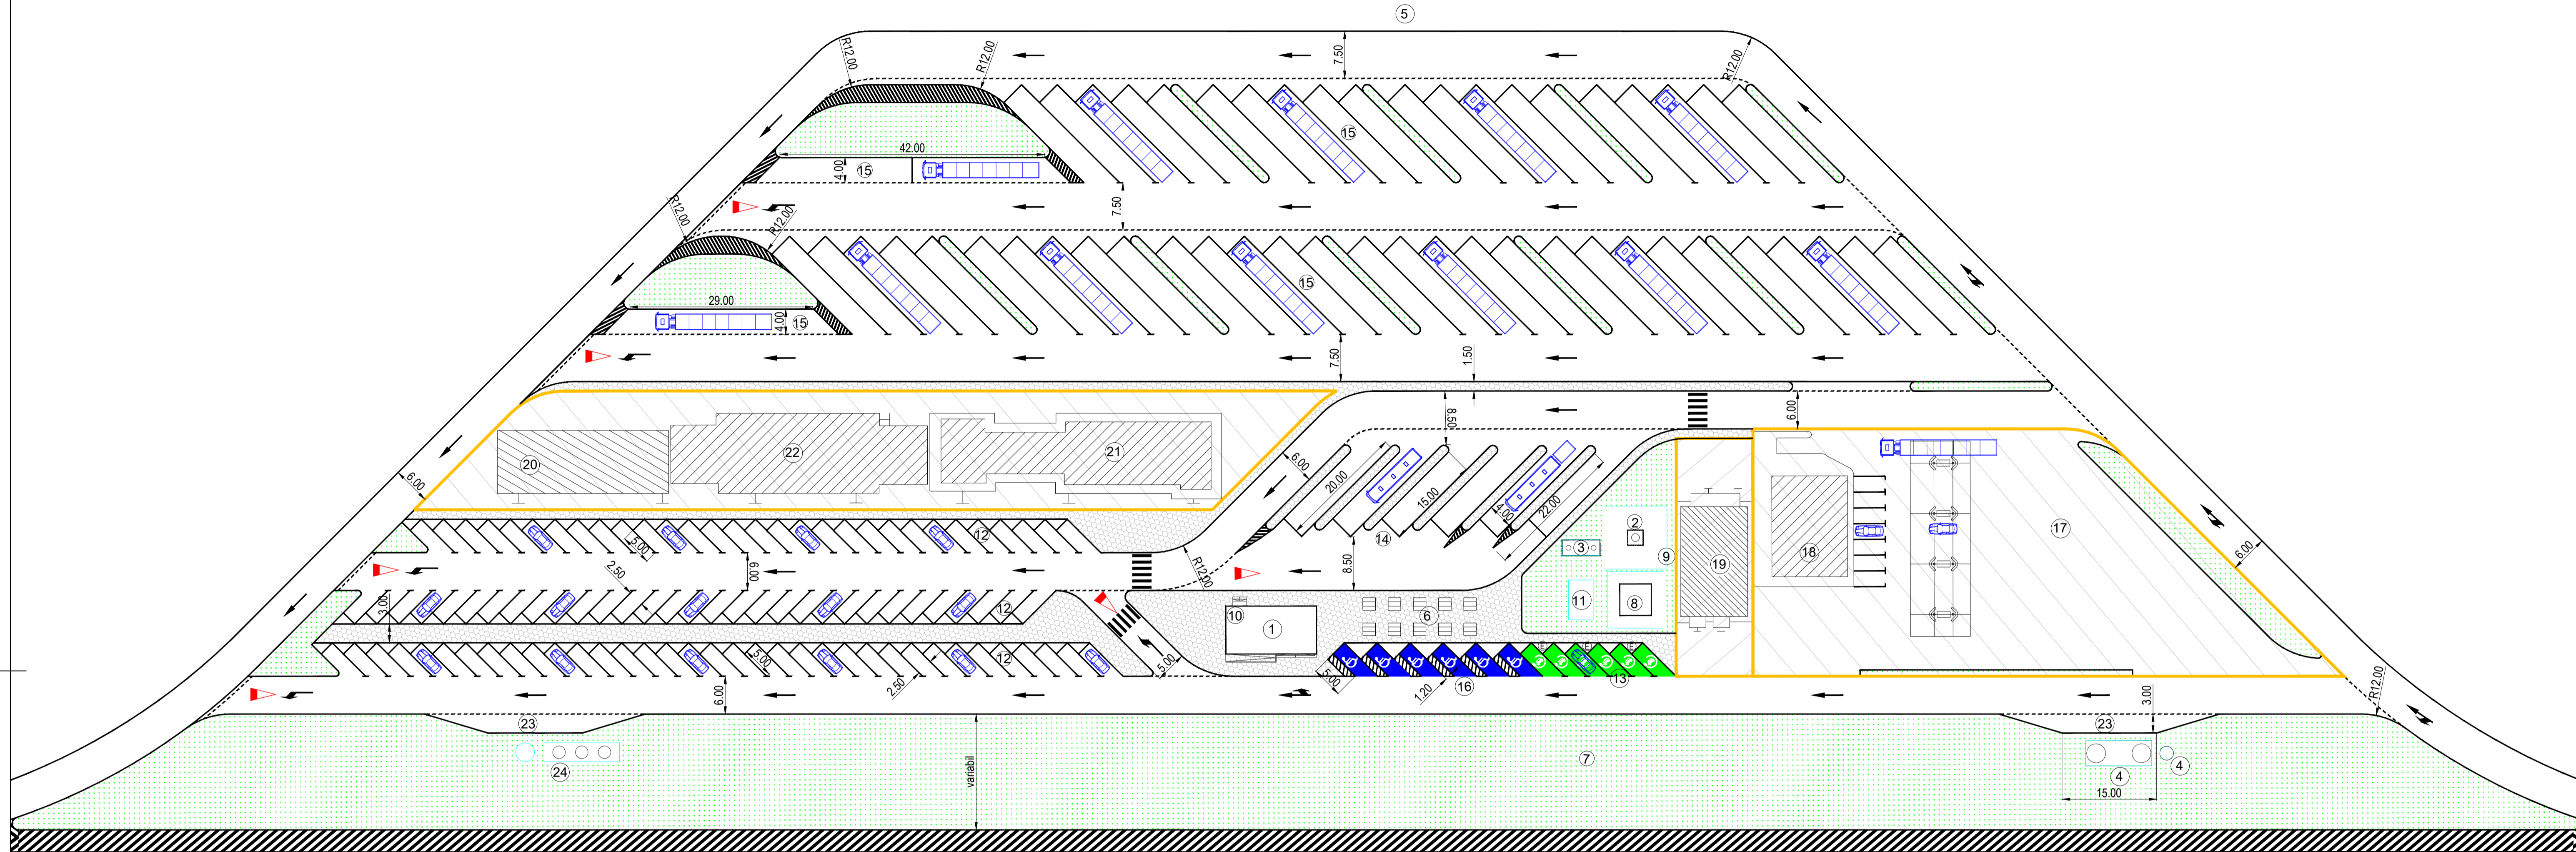

AMPLASARE:  
KM 8+260 ST/DR

**LEGENDA SPATIU DE SERVICII TIP S3 / SERVICE AREA TYPE S3 LEGEND:**

1. GRUP SANITAR PUBLIC / PUBLIC RESTROOM	13. PARCARE AUTOTURISME ELECTRICE - 6 LOCURI / ELECTRIC CAR PARKING - 6 PLACES
2. PUT FORAT / FRESH WATER WELL	14. PARCARE AUTOCARE - 6 LOCURI / BUS PARKING - 6 PLACES
3. REZERVOR ETANS VIDANJABIL / DRAINABLE SEWAGE TANK	15. PARCARE AUTOVEHICULE GRELE - 53 LOCURI / HEAVY VEHICLES PARKING - 53 PLACES
4. STATIE POMPARE APE PLUVIALE SI REZERVOR TAMPON / RAIN WATER PUMPING STATION AND STORAGE TANK	16. PARCARE PENTRU PERSOANE CU DISABILITATI - 6 LOCURI / PARKING FOR PERSONS WITH DISABILITIES - 6 PLACES
5. IMPREJMUIRE EXTERIOARA / EXTERIOR FENCE	17. SPATIU REZERVAT BENZINARIE / SPACE RESERVED FOR GAS STATION
6. MESE ACOPERITE / COVERED TABLES	18. SPATIU REZERVAT COMERT + ALIMENTATIE PUBLICA / SPACE RESERVED FOR COMERCE + FOOD SERVICE
7. SPATII PROTECTIE / PROTECTION VEGETATION	19. SPATIU REZERVAT AUTOSERVICE / SPACE RESERVED FOR CARSERVICE
8. POST TRAFU / TRANSFORMER STATION	20. SPATIU REZERVAT RESTAURANT / SPACE RESERVED FOR RESTAURANT
9. IMPREJMUIRE PUT FORAT / FENCE AROUND FRESH WATER WELL	21. SPATIU REZERVAT CLADIRE SOCIALA (MAGAZIN, PUNCT SANITAR) / SPACE RESERVED FOR SOCIAL BUILDING (SHOP, FIRST AID POINT)
10. REZERVOR APA CU GRUP POMPARE / WATER TANK AND PUMPING GROUP	22. SPATIU REZERVAT HOTEL OR MOTEL / SPACE RESERVED FOR HOTEL OR MOTEL
11. PLATFORMA CONTAINERE ECOLOGICE / WASTE CONTAINER PLATFORM	23. ALVEOLA INTRETINERE ECHIPAMENTE / EQUIPMENTS MAINTENANCE SPACE
12. PARCARE AUTOTURISME - 96 LOCURI / CAR PARKING - 96 PLACES	24. ZONA REZERVATA PENTRU STATIE EPURARE SI POMPARE CONCESIONARI / AREA RESERVED FOR RETAILERS WASTE WATER TREATMENT AND PUMPING STATION
 SPATII CE VOR FI CONCESIONATE PENTRU DOTARI SUPLIMENTARE / SPACES TO BE CONCESIONED FOR SUPPLEMENTARY HIGHWAY SERVICES	

<b>PROIECTANT / DESIGNER:</b> S.C. CONSITRANS S.R.L.		<b>BENEFICIAR / BENEFICIARY:</b> MINISTERUL TRANSPORTURILOR MINISTRY OF TRANSPORT		<b>COMPANIA NATIONALA DE ADMINISTRARE SI INFRASTRUCTURA RUTIERE</b> NATIONAL COMPANY FOR ROAD INFRASTRUCTURE ADMINISTRATION		<b>FUNCTIA / POSITION:</b> COORDONATOR DE PROIECT / PROJECT MANAGER ING. B. PAUNESCU		<b>NUME / NAME:</b> SEMNATURA / SIGNATURE 		<b>Titlu plansa / Drawing title:</b> PLANSA TIP SPATIU SERVICII TIP S3 TYPICAL DRAWING SERVICE AREA TYPE S3		<b>REV. / REV.</b> R00 <b>DATA / DATE:</b> 04/2023 <b>DETAII REVIZUI / REVISION DETAILS:</b> Studiu de Fezabilitate <b>PROIECTANT / DESIGNER:</b> ing. S. MATEI	
<b>INVESTITIA / INVESTMENT:</b> ELABORARE STUDIU DE FEZABILITATE - ELABORARE PROIECT TEHNIC SI OTAC PENTRU OBIECTIVUL "ALTERNATIVA TEHNICHOLOGICAL" - ELABORATION OF FEASIBILITY STUDY, ELABORATION TECHNICAL PROJECT AND OTAC FOR "TECHNOLOGICAL ALTERNATIVE"		<b>FAZA PROIECTARE / DESIGN STAGE:</b> STUDIUL DE FEZABILITATE / FEASIBILITY STUDY		<b>PROIECTANT / DESIGNER:</b> ing. S. MATEI		<b>VERIFICANT / INTERVAL CHECKER:</b> ing. C. BENUCIU		<b>Scara / Scale:</b> 1:500		<b>Contract / Contract No. / Data / Date:</b> 145/S373/26.07.2019 / 06.2023		<b>Cod plansa / Drawing code:</b> CST-1119-SF-0-AUT-01-PN-0018-R01	