


Parcare de scurta durata
Short time parking

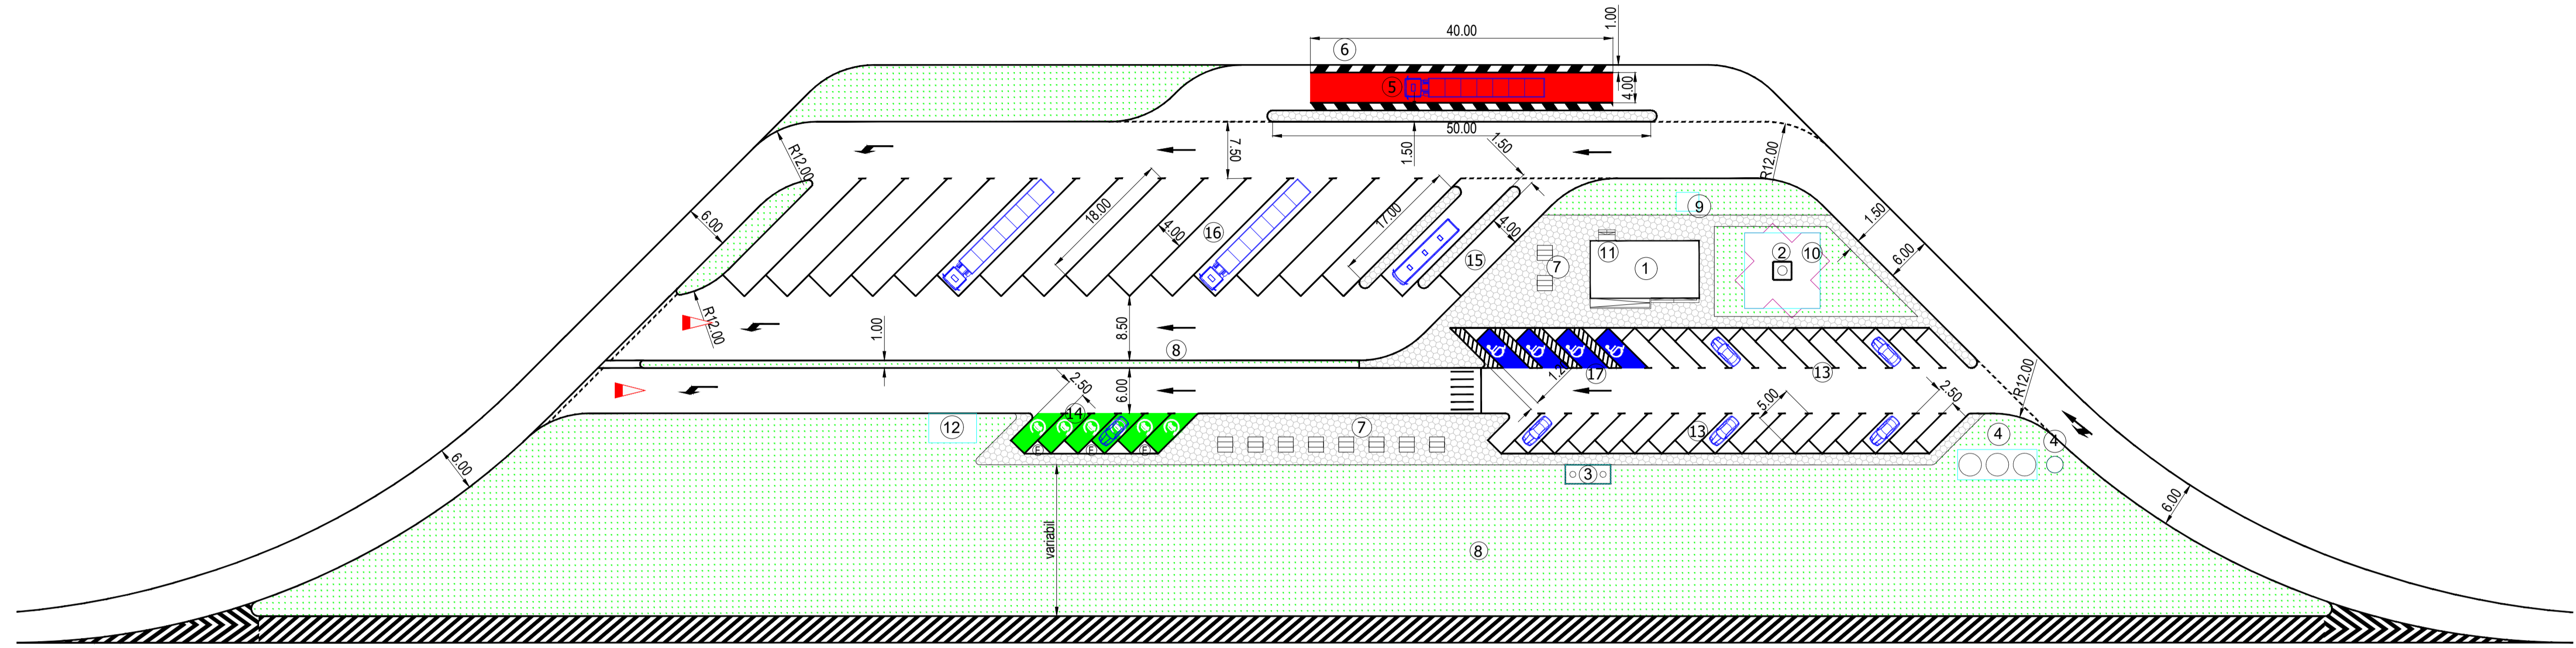

AMPLASARE:
KM 15+730 ST/DR

LEGENDA PARCARE DE SCURTA DURATA / SHORT TIME PARKING LEGEND:

- | | |
|---|---|
| 1. GRUP SANITAR PUBLIC / PUBLIC RESTROOM | 10. IMPREJMUIRE PUT FORAT / FENCE AROUND FRESH WATER WELL |
| 2. PUT FORAT / FRESH WATER WELL | 11. REZERVOR APA CU GRUP POMPARE / WATER TANK AND PUMPING GROUP |
| 3. REZERVOR ETANS VIDANJABIL / DRAINABLE SEWAGE TANK | 12. PLATFORMA CONTAINERE ECOLOGICE / WASTE CONTAINER PLATFORM |
| 4. STATIE POMPARE APE PLUVIALE SI REZERVOR TAMPON / RAIN WATER PUMPING STATION AND STORAGE TANK | 13. PARCARE AUTOTURISME - 29 LOCURI / CAR PARKING - 29 PLACES |
| 5. PLATFORMA DE CANTARIRE / WEIGHTING PLATFORM | 14. PARCARE AUTOTURISME ELECTRICE - 6 LOCURI / ELECTRIC CAR PARKING - 6 PLACES |
| 6. IMPREJMUIRE EXTERIOARA / EXTERIOR FENCE | 15. PARCARE AUTOCARE - 2 LOCURI / BUS PARKING - 2 PLACES |
| 7. MESE ACOPERITE / COVERED TABLES | 16. PARCARE AUTOVEHICULE GRELE - 15 LOCURI / HEAVY VEHICLES PARKING - 15 PLACES |
| 8. SPATII PROTECTIE / PROTECTION VEGETATION | 17. PARCARE PENTRU PERSOANE CU DISABILITATI - 4 LOCURI / PARKING FOR PERSONS WITH DISABILITIES - 4 PLACES |
| 9. POST TRAFU / TRANSFORMER STATION | |

PROIECTANT / DESIGNER: S.C. CONSITRANS S.R.L.		BENEFICIAR / BENEFICIARY: MINISTERUL TRANSPORTURILOR SI INFRASTRUCTURA RUTIERA / MINISTRY OF TRANSPORT AND INFRASTRUCTURE COMPANIA NATIONALA DE ADMINISTRARE SI INFRASTRUCTURA RUTIERA / NATIONAL COMPANY FOR ROAD INFRASTRUCTURE ADMINISTRATION		FUNCTIA / POSITION: COORDONATOR DE PROIECT / PROJECT MANAGER	NUME / NAME: ing. B. PAUNESCU	SEMNATURA / SIGNATURE: 	Titlu plansa / Drawing title: PLANSĂ TIP PARCARE SCURTA DURATA / TYPICAL DRAWING SHORT TIME PARKING	REV. / REV.: R00	DATA / DATE: 04/2023	DETALI REVIZIE / REVISION DETAILS: Studiu de Fezabilitate	PROIECTANT / DESIGNER: ing. S. MATEI
INVESTITIA / INVESTMENT: ELABORARE STUDIU DE FEZABILITATE - ELABORARE PROIECT TEHNIC SI OTAC PENTRU OBIECTIVUL "ALTERNATIVA TEHNICHOLOGICAL" - ELABORATION OF FEASIBILITY STUDY, ELABORATION TECHNICAL PROJECT AND OTAC FOR "TECHNOLOGICAL ALTERNATIVE"		FAZA PROIECTARE / DESIGN STAGE: STUDIU DE FEZABILITATE / FEASIBILITY STUDY		PROIECTANT / DESIGNER: ing. S. MATEI	VERIFICAT / INTERNAL CHECKER: ing. C. BENUCIU	Scara / Scale: 1:500	Contract / Contract: 145/S3773/26.07.2019	Data / Date: 06.2023	Scara / Scale: 1:500	VERIFICAT / INTERNAL CHECKER: ing. C. BENUCIU	Cod plansa / Drawing code: CST-1119-SF-0-AUT-01-PN-00019-R01