


# SPATIU SERVICII TIP S1

## SERVICE AREA TYPE S1

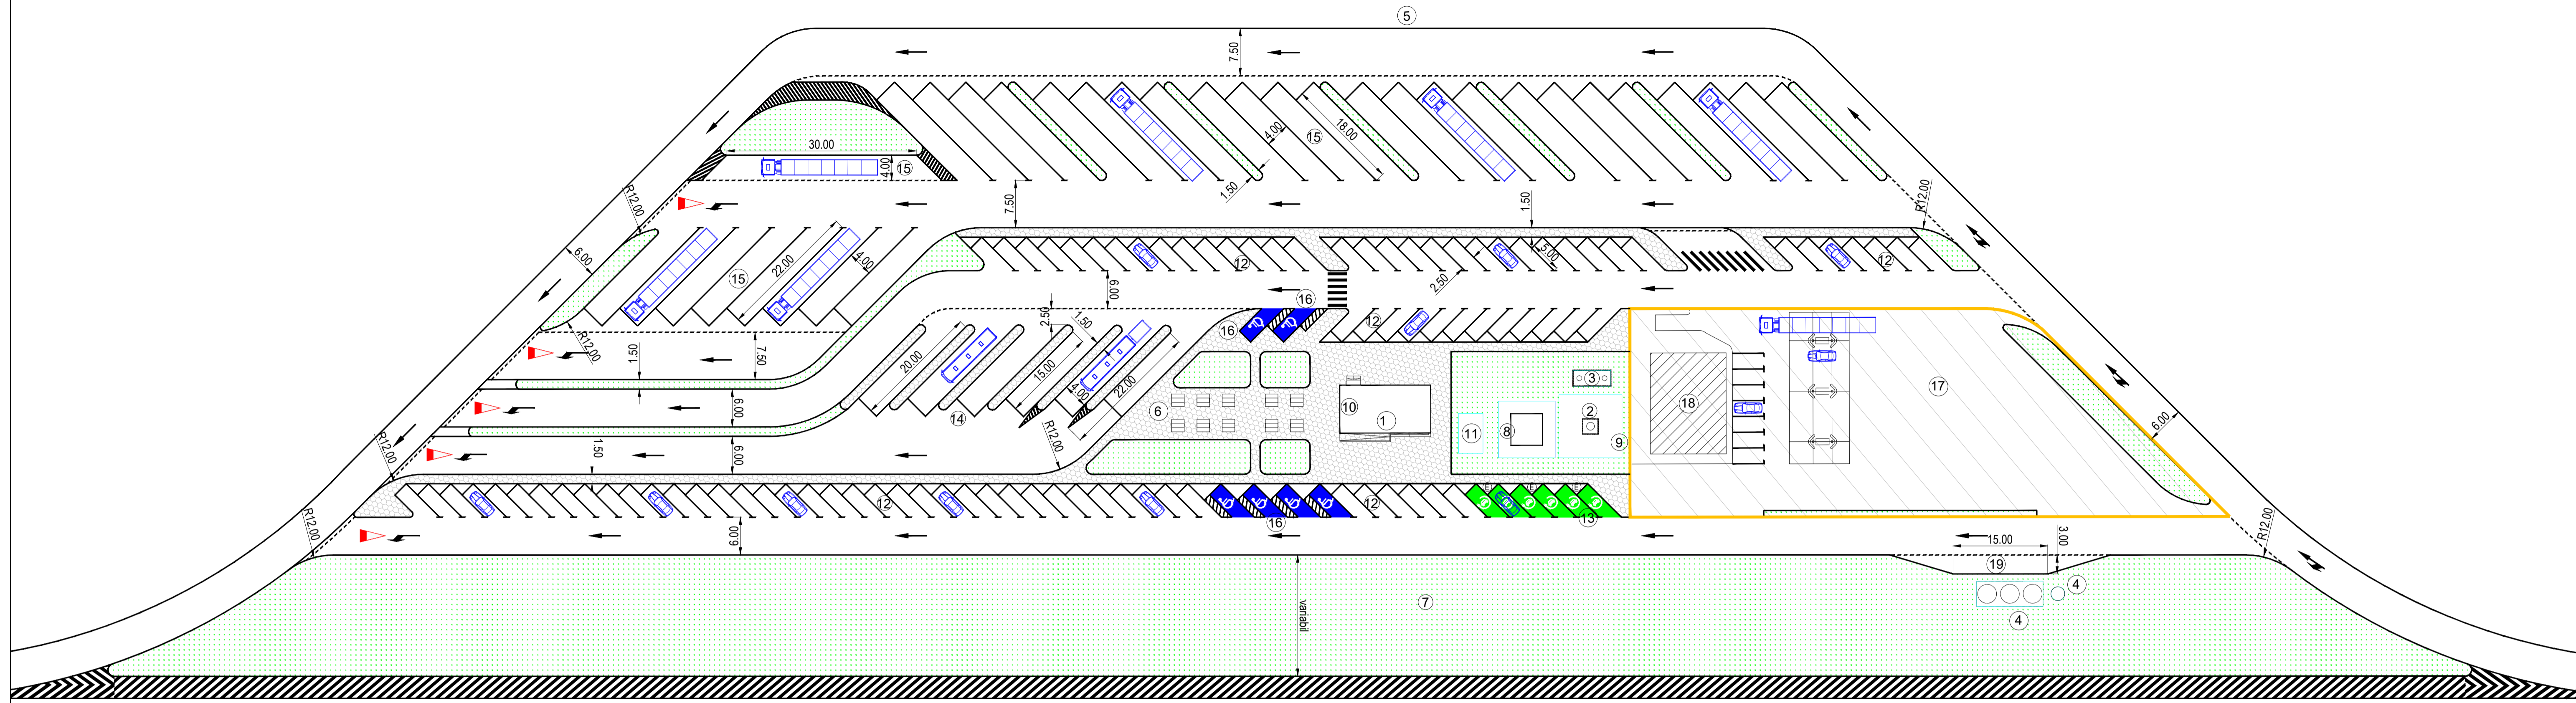

### LEGENDA SPATIU DE SERVICII TIP S1 / SERVICE AREA TYPE S1 LEGEND:

- |   |   |
|---|---|
| 1. GRUP SANITAR PUBLIC / PUBLIC RESTROOM  | 11. PLATFORMA CONTAINERE ECOLOGICE / WASTE CONTAINER PLATFORM   |
| 2. PUT FORAT / FRESH WATER WELL   | 12. PARCARE AUTOTURISME - 90 LOCURI / CAR PARKING - 90 PLACES   |
| 3. REZERVOR ETANS VIDANJABIL / DRAINABLE SEWAGE TANK  | 13. PARCARE AUTOTURISME ELECTRICE - 6 LOCURI / ELECTRIC CAR PARKING - 6 PLACES                            |
| 4. STATIE POMPARE APE PLUVIALE SI REZERVOR TAMPON / RAIN WATER PUMPING STATION AND STORAGE TANK | 14. PARCARE AUTOCARE - 6 LOCURI / BUS PARKING - 6 PLACES  |
| 5. IMPREJMUIRE EXTERIOARA / EXTERIOR FENCE  | 15. PARCARE AUTOVEHICULE GRELE - 33 LOCURI / HEAVY VEHICLES PARKING - 33 PLACES                           |
| 6. MESE ACOPERITE / COVERED TABLES  | 16. PARCARE PENTRU PERSOANE CU DISABILITATI - 6 LOCURI / PARKING FOR PERSONS WITH DISABILITIES - 6 PLACES |
| 7. SPATII PROTECTIE / PROTECTION VEGETATION   | 17. SPATIU REZERVAT BENZINARIE / SPACE RESERVED FOR GAS STATION   |
| 8. POST TRAFU / TRANSFORMER STATION   | 18. SPATIU REZERVAT COMERT + ALIMENTATIE PUBLICA / SPACE RESERVED FOR COMERCE + FOOD SERVICE              |
| 9. IMPREJMUIRE PUT FORAT / FENCE AROUND FRESH WATER WELL  | 19. ALVEOLA INTRETINERE ECHIPAMENTE / EQUIPMENTS MAINTENANCE SPACE  |
| 10. REZERVOR APA CU GRUP POMPARE / WATER TANK AND PUMPING GROUP                                 |   |

SPATII CE VOR FI CONCESIONATE PENTRU DOTARI SUPLIMENTARE / SPACES TO BE CONCESSIONED FOR SUPLIMENTARY HIGHWAY SERVICES

**AMPLASARE:**  
KM 25+040 ST/DR

|   |  |  |  |  |   |                                   |   |                                   |  |  |   |
|---|--|--|--|--|---|-----------------------------------|---|-----------------------------------|--|--|---|
| <b>PROIECTANT / DESIGNER:</b><br>S.C. CONSITRANS S.R.L.   |  | <b>BENEFICIAR / BENEFICIARY:</b><br>MINISTERUL TRANSPORTURILOR<br>MINISTRY OF TRANSPORT<br>COMPANIA NATIONALA DE ADMINISTRARE A INFRASTRUCTURII RUTIERE<br>NATIONAL COMPANY FOR ROAD INFRASTRUCTURE ADMINISTRATION |  | <b>FUNCTIA / POSITION:</b><br>COORDONATOR DE PROIECT / PROJECT MANAGER | <b>NUME / NAME:</b><br>ing. B. PAUNESCU                 | <b>SEMNATURA / SIGNATURE:</b><br> | <b>Titlu plansa / Drawing title:</b><br>PLANSĂ TIP SPATIU SERVICII TIP S1<br>TYPICAL DRAWING SERVICE AREA TYPE S1 | <b>REV. / REV.:</b><br>R00<br>R01 | <b>DATA / DATE:</b><br>04/2023<br>06/2023                              | <b>DETALI REVIZIE / REVISION DETAILS:</b><br>Studiu de Fezabilitate<br>Revizuire | <b>PROIECTANT / DESIGNER:</b><br>ing. S. MATEI<br>ing. S. MATEI |
| <b>INVESTITIA / INVESTMENT:</b><br>ELABORARE STUDIU DE FEZABILITATE - ELABORARE PROIECT TEHNIC SI OTAC PENTRU OBIECTIVUL "ALTERNATIVA TEHNICHOLOGICAL" - ELABORATION OF FEASIBILITY STUDY, ELABORATION TECHNICAL PROJECT AND OTAC FOR "TECHNOLOGICAL ALTERNATIVE" |  | <b>FAZA PROIECTARE / DESIGN STAGE:</b><br>STUDIU DE FEZABILITATE / FEASIBILITY STUDY   |  | <b>PROIECTANT / DESIGNER:</b><br>ing. S. MATEI                         | <b>VERIFICAT / INTERNAL CHECKER:</b><br>ing. C. BENUCIU | <b>Scara / Scale:</b><br>1:500    | <b>Contract / Contract:</b><br>145/S373/26.07.2019  | <b>Data / Date:</b><br>06.2023    | <b>Cod plansa / Drawing code:</b><br>CST-1119-SF-0-AUT-01-PN-00020-R01 |  |   |