

CRAIOVA


PLAN DE SITUATIE

TARGU JIU

LAYOUT

SCARA/SCALE 1:2000

Pasaj pe Autostrada peste DJ643F Passage on Motorway over DJ643F

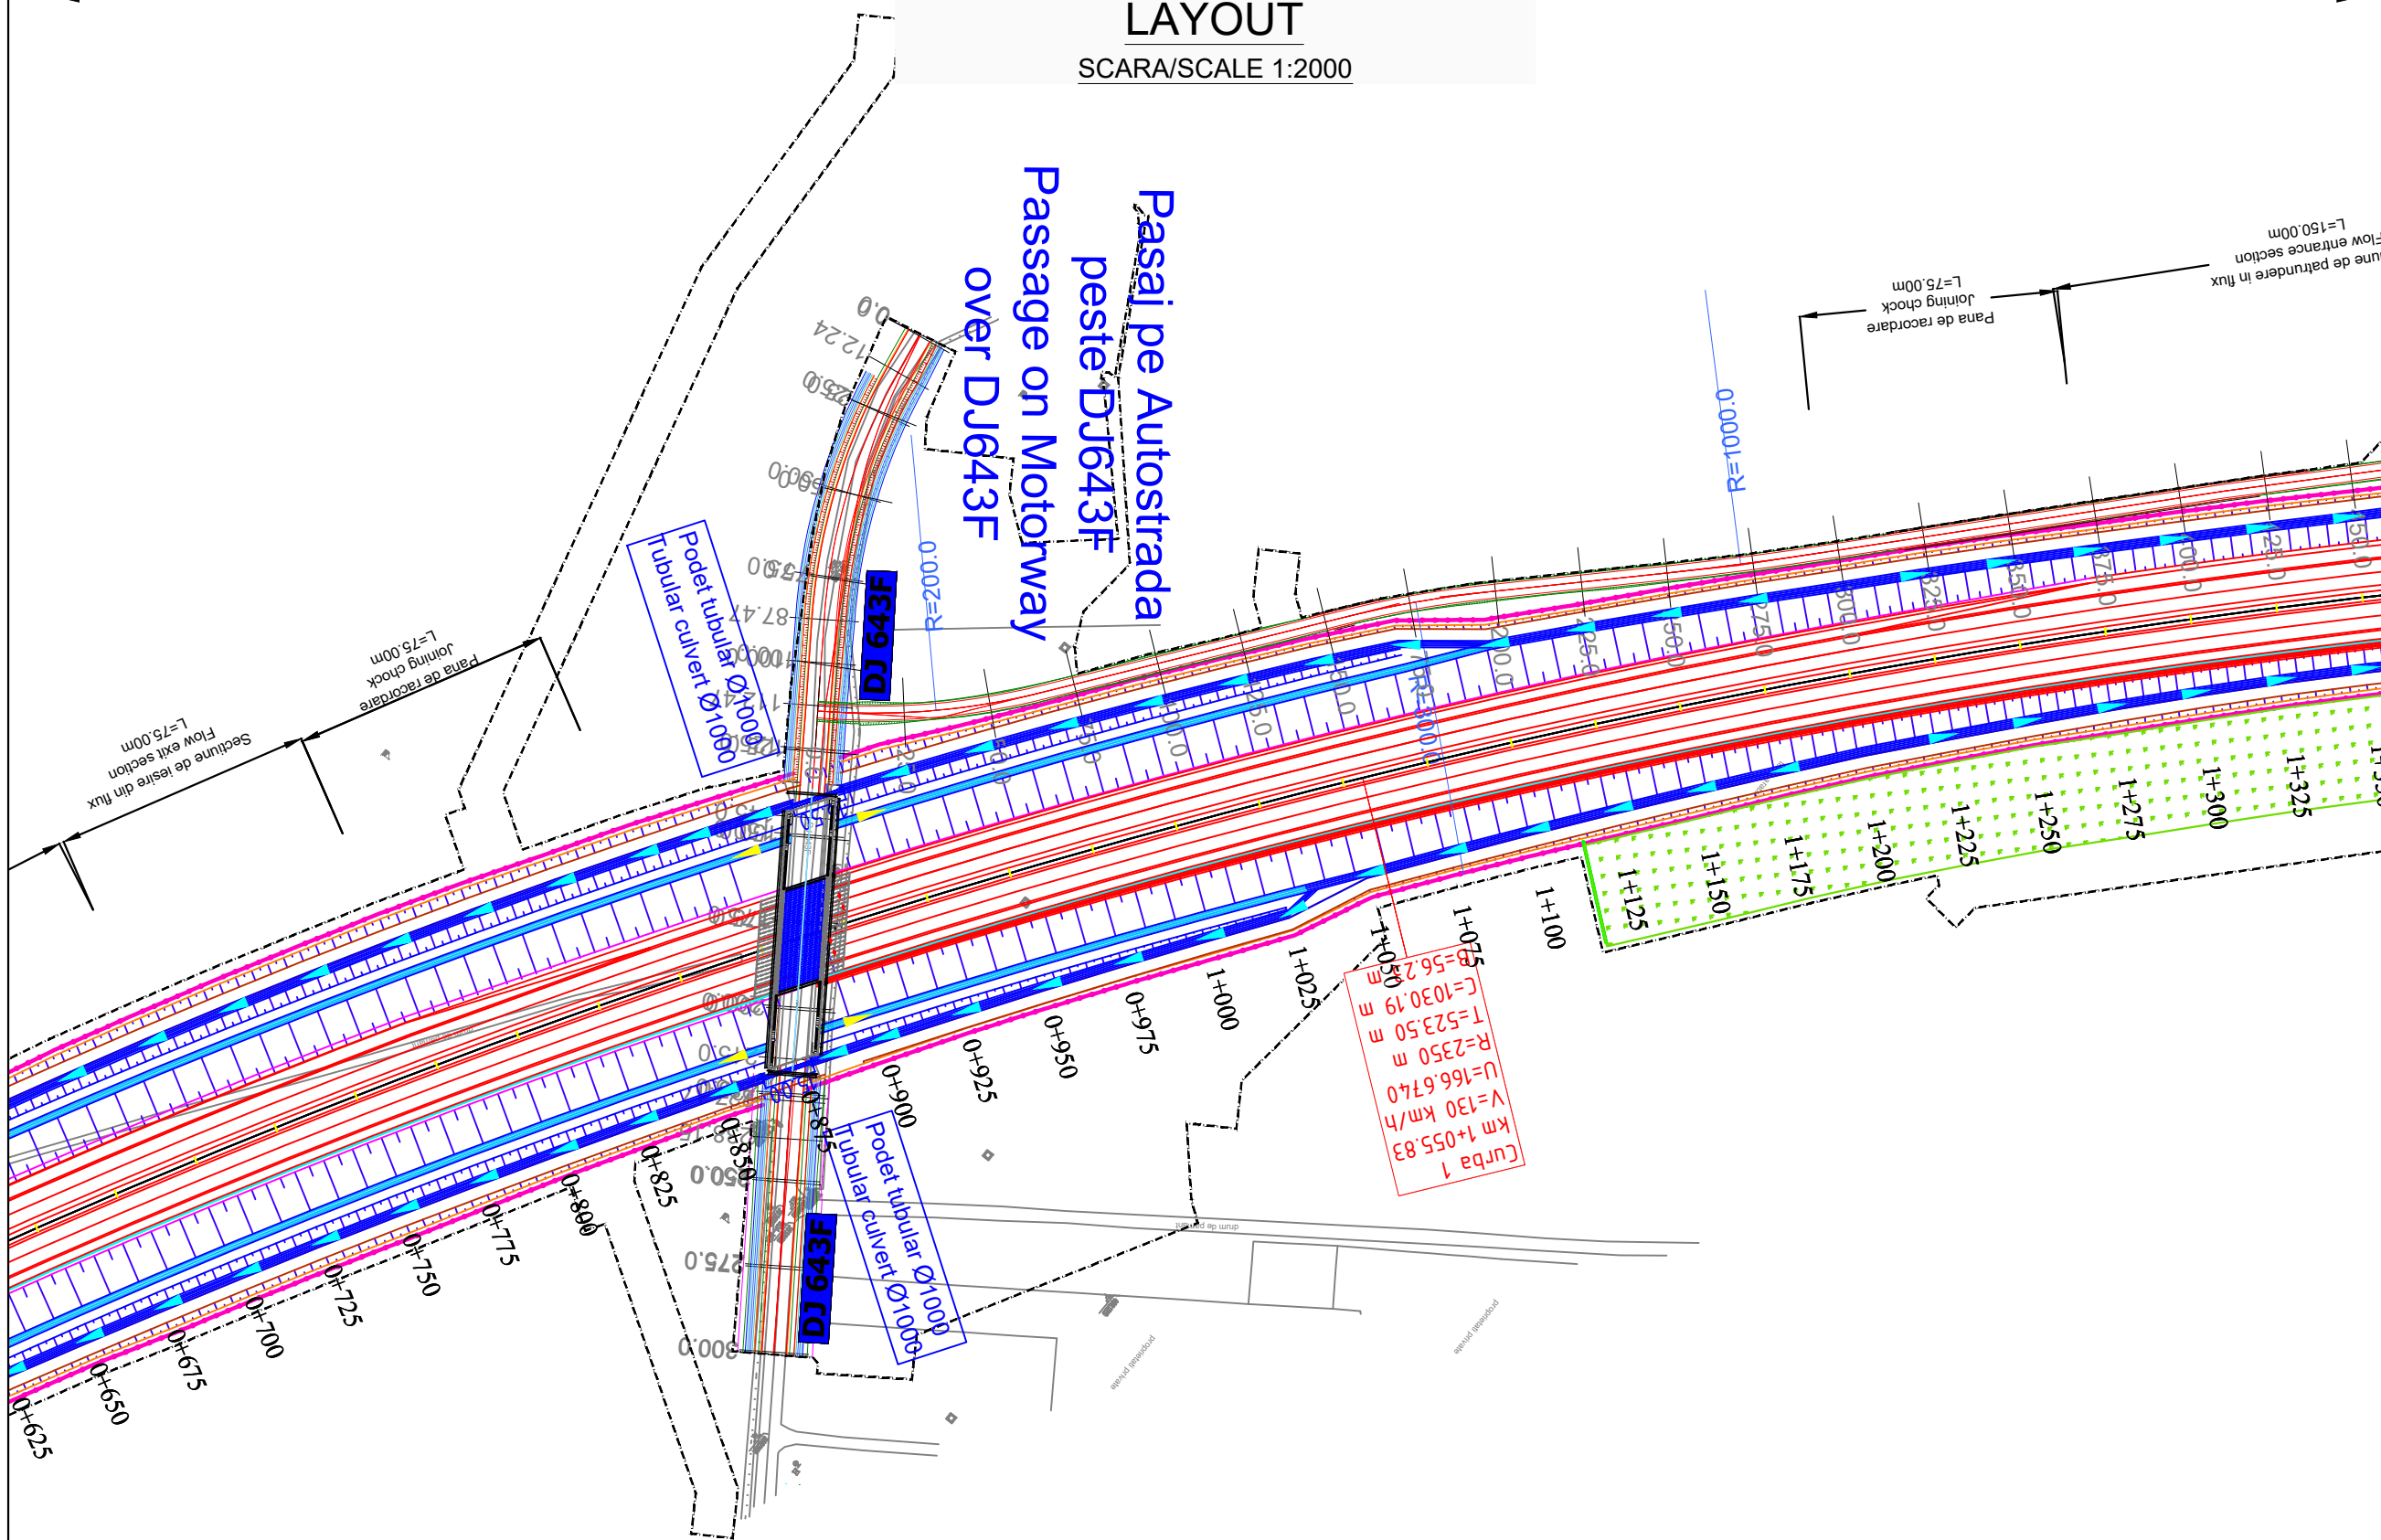

LEGENDA/LEGEND:

	LIMITA DE PROPRIETATE / GARD/ PROPERTY / FENCE LIMIT		LIMITA EXPROPRIERE/EXPROPRIATION LIMIT
	ACCES PROPRIETATE/ PROPERTY ACCESS		Perdele forestiere/Forest curtains
	LIMITA CAROSABIL/LIMIT OF THE ROAD		Sant trapezoidal /Trapezoidal groove
	LIMITA UAT/LIMIT UAT		Rigola mediana/ Median gutter
	CONSTRUCTIE/CONSTRUCTION		Rigola de acostament/Shoulder gutter
	PODET/CULVERT		Bazin Retentie Retention Basin
	PARAPETE/GUARDRAIL		Bazin decantor separator de produse petroliere Oil Separator
	AX RIGOLA SCURGERE APE/AXIS OF THE GROOVE		
	RIGOLA SCURGERE APE/GROOVE		
	RAMBLEU DEBLEU/MAL/EMBANKMENT/EXCAVATION		
	CANAL/CHANNEL		

Note:

BENEFICIAR / CLIENT:
 COMPANIA NATIONALA DE ADMINISTRARE
 A INFRASTRUCTURII RUTIERE
 NATIONAL ADMINISTRATION COMPANY
 OF ROAD INFRASTRUCTURE

PROIECTANT ASOCIAREA / DESIGNER ASSOCIATION:

 ASOCIAREA:
 EGIS ROMANIA SA - SEARCH CORPORATION SRL

AUTOSTRADA CRAIOVA - FILIASI SI
 DRUMUL EXPRES FILIASI - TARGU JIU
 CRAIOVA - FILIASI MOTORWAY AND
 FILIASI - TARGU JIU EXPRESS ROAD

STUDIU DE FEZABILITATE
 FEASIBILITY STUDY

PLAN DE SITUATIE
 LOT 1
 LAYOUT

COORDONATOR ADJ. DE PROIECT DEPUTY PROJECT COORDINATOR	R. THADANI
---	----------------

INGINER PROIECTANT DE DRUMURI ROAD DESIGN ENGINEER	V. BĂJENARU
---	-----------------

INGINER PROIECTANT DE DRUMURI ROAD DESIGN ENGINEER	F. DOBRIN
---	---------------

INGINER PROIECTANT DE DRUMURI ROAD DESIGN ENGINEER	S. MORARU
---	---------------

VERIFICAT INTERN INTERNAL CHECKER	A. PRODAN
--------------------------------------	---------------

Contract nr. 92/22579	Revizia nr. 01
Date: IANUARIE 2024	Scara: 1:2000
Date:	Scale:

Cod desen :22579-CrJ-SF-1-DRU-3.1.1-PS-002-B01
 Drawing number:

CRAIOVA


PLAN DE SITUATIE

LAYOUT

SCARA/SCALE 1:2000

TARGU JIU

Note:

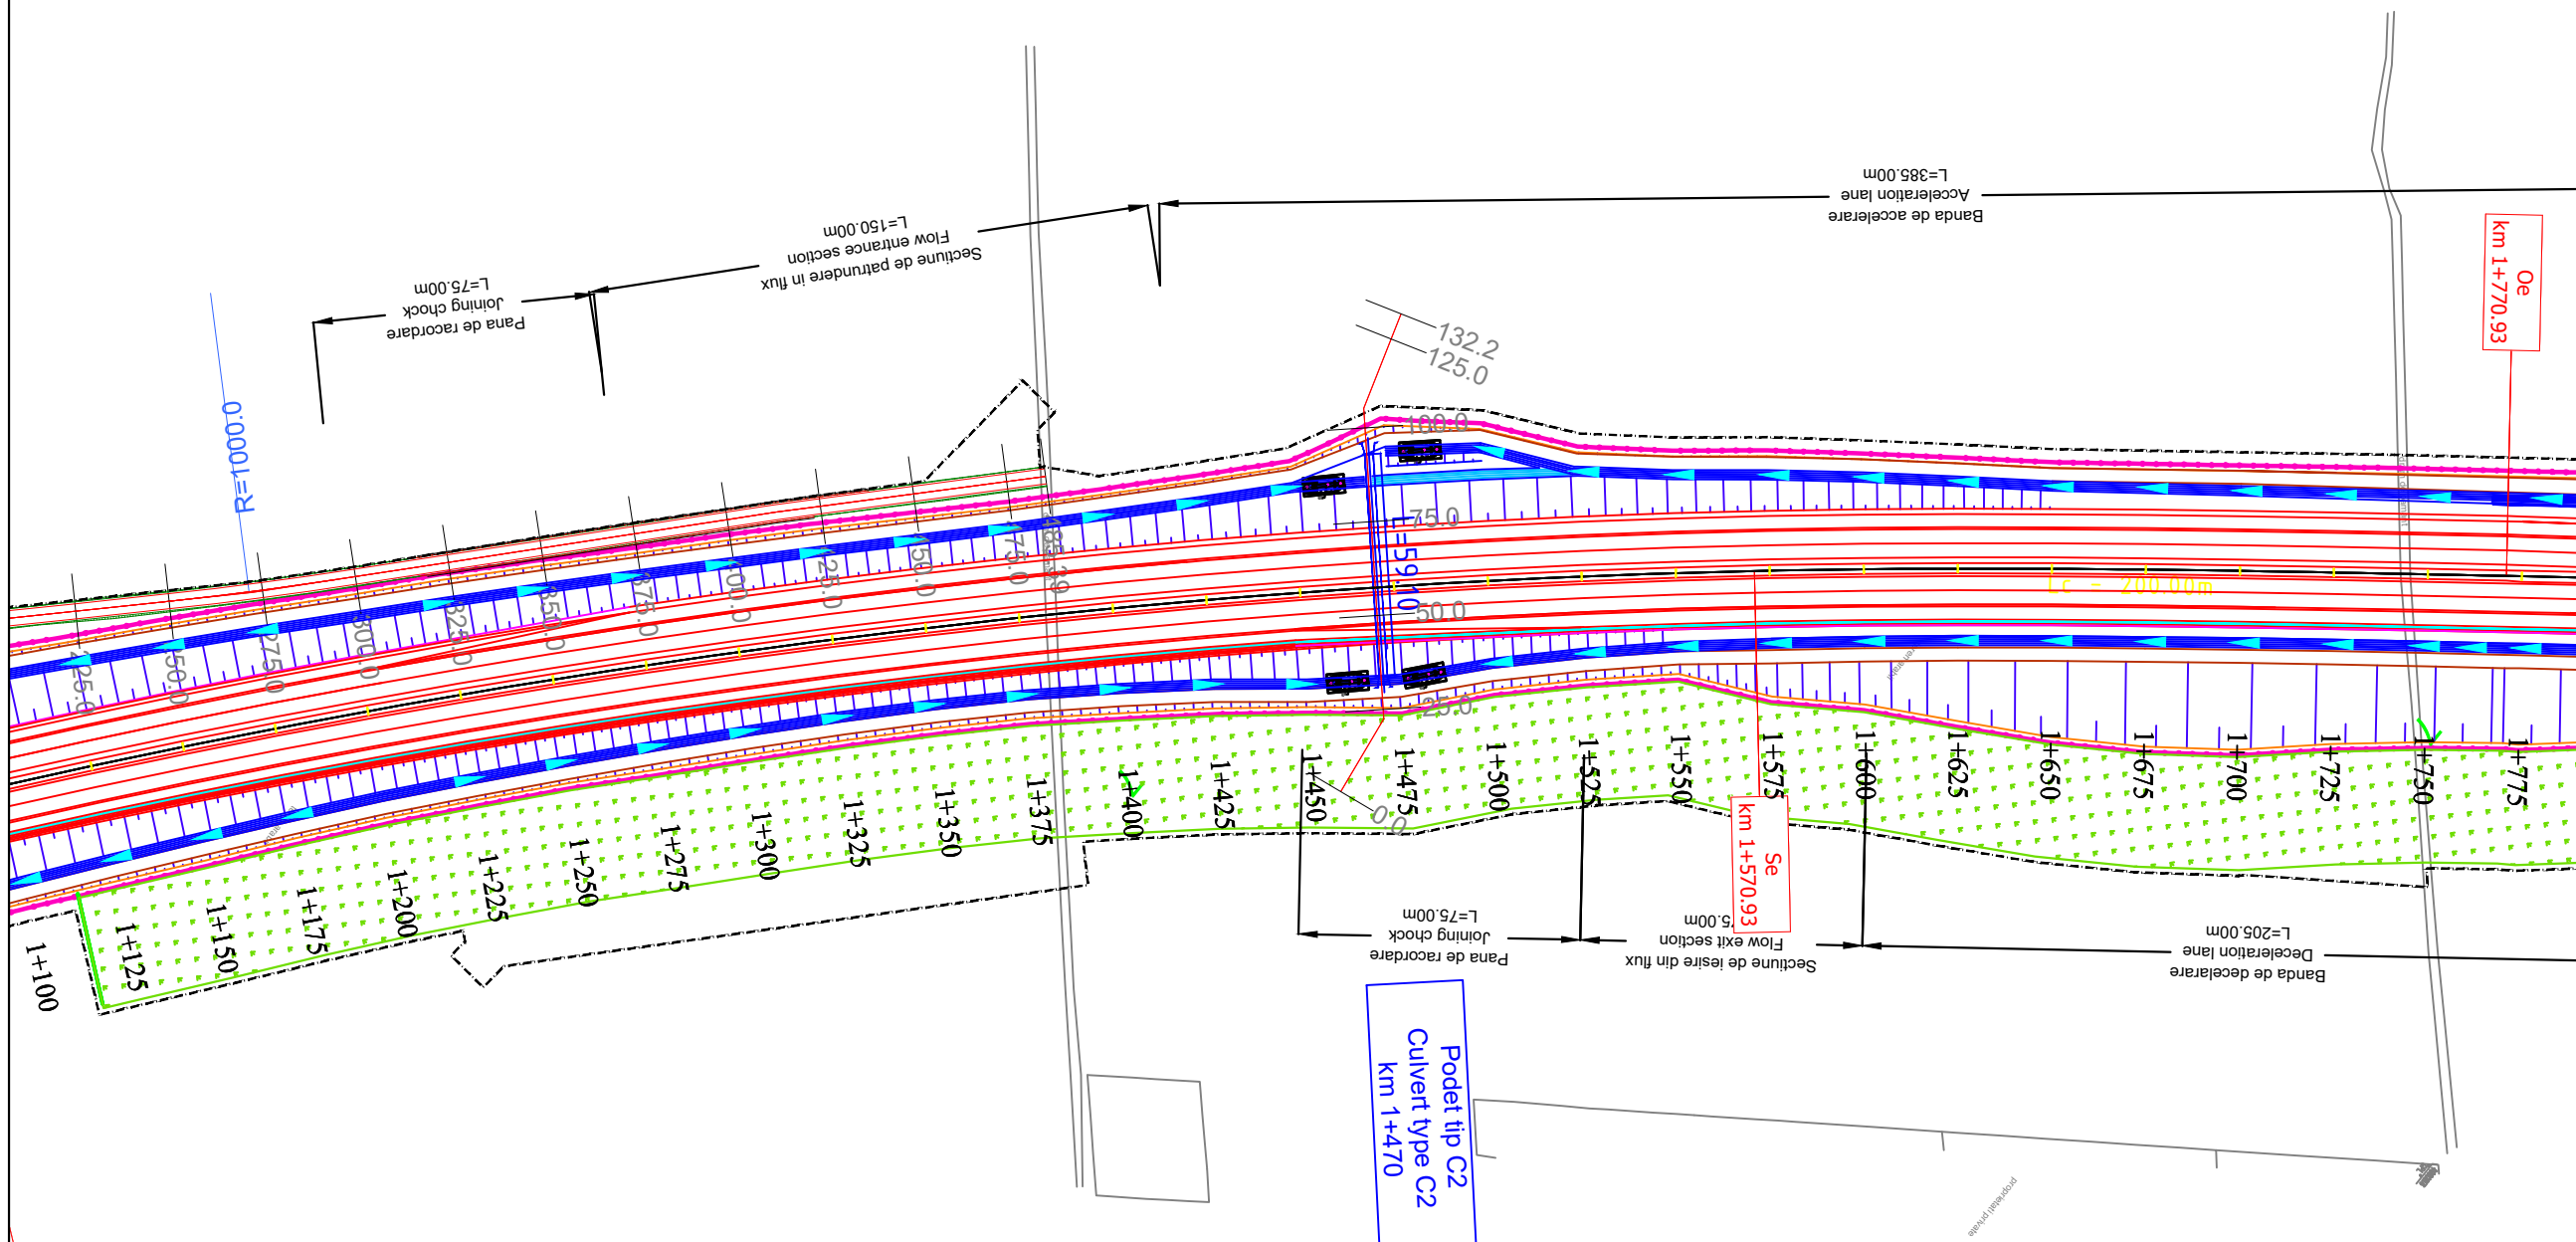

BENEFICIAR / CLIENT:
 COMPANIA NATIONALA DE ADMINISTRARE
 A INFRASTRUCTURII RUTIERE
 NATIONAL ADMINISTRATION COMPANY
 OF ROAD INFRASTRUCTURE

PROIECTANT ASOCIEREA / DESIGNER ASSOCIATION:

ASOCIEREA:
 EGIS ROMANIA SA - SEARCH CORPORATION SRL

AUTOSTRADA CRAIOVA - FILIASI SI
 DRUMUL EXPRES FILIASI - TARGU JIU
 CRAIOVA - FILIASI MOTORWAY AND
 FILIASI - TARGU JIU EXPRESS ROAD

STUDIU DE FEZABILITATE
 FEASIBILITY STUDY

PLAN DE SITUATIE
 LOT 1
 LAYOUT

COORDONATOR ADJ.
 DE PROIECT
 DEPUTY PROJECT
 COORDINATOR
 R. THADANI

INGINER PROIECTANT
 DE DRUMURI
 ROAD
 DESIGN ENGINEER
 V. BĂJENARU

INGINER PROIECTANT
 DE DRUMURI
 ROAD
 DESIGN ENGINEER
 F. DOBRIN

INGINER PROIECTANT
 DE DRUMURI
 ROAD
 DESIGN ENGINEER
 S. MORARU

VERIFICAT INTERN
 INTERNAL CHECKER
 A. PRODAN


Contract nr. 92/22579
 Contract no. 01

Data: IANUARIE 2024
 Date: 1:2000

Cod desen :22579-CrJ-SF-1-DRU-3.1.1-PS-003-B01
 Drawing number:

LEGENDA/LEGEND:

	LIMITA DE PROPRIETATE / GARD/ PROPERTY / FENCE LIMIT		LIMITA EXPROPRIERE/EXPROPRIATION LIMIT
	ACCES PROPRIETATE/ PROPERTY ACCESS		Perdele forestiere/Forest curtains
	LIMITA CAROSABIL/LIMIT OF THE ROAD		Sant trapezoidal /Trapezoidal groove
	LIMITA UAT/LIMIT UAT		Rigola mediana/ Median gutter
	CONSTRUCTIE/CONSTRUCTION		Rigola de acostament/Shoulder gutter
	PODET/CULVERT		Bazin Retentie Retention Basin
	PARAPETE/GUARDRAIL		Bazin decantor separator de produse petroliere Oil Separator
	AX RIGOLA SCURGERE APE/AXIS OF THE GROOVE		
	RIGOLA SCURGERE APE/GROOVE		
	RAMBLEU DEBLEU/MAL/EMBANKMENT/EXCAVATION		
	CANAL/CHANNEL		


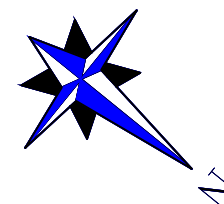


CRAIOVA

PLAN DE SITUATIE LAYOUT

SCARA/SCALE 1:2000

TARGU JIU

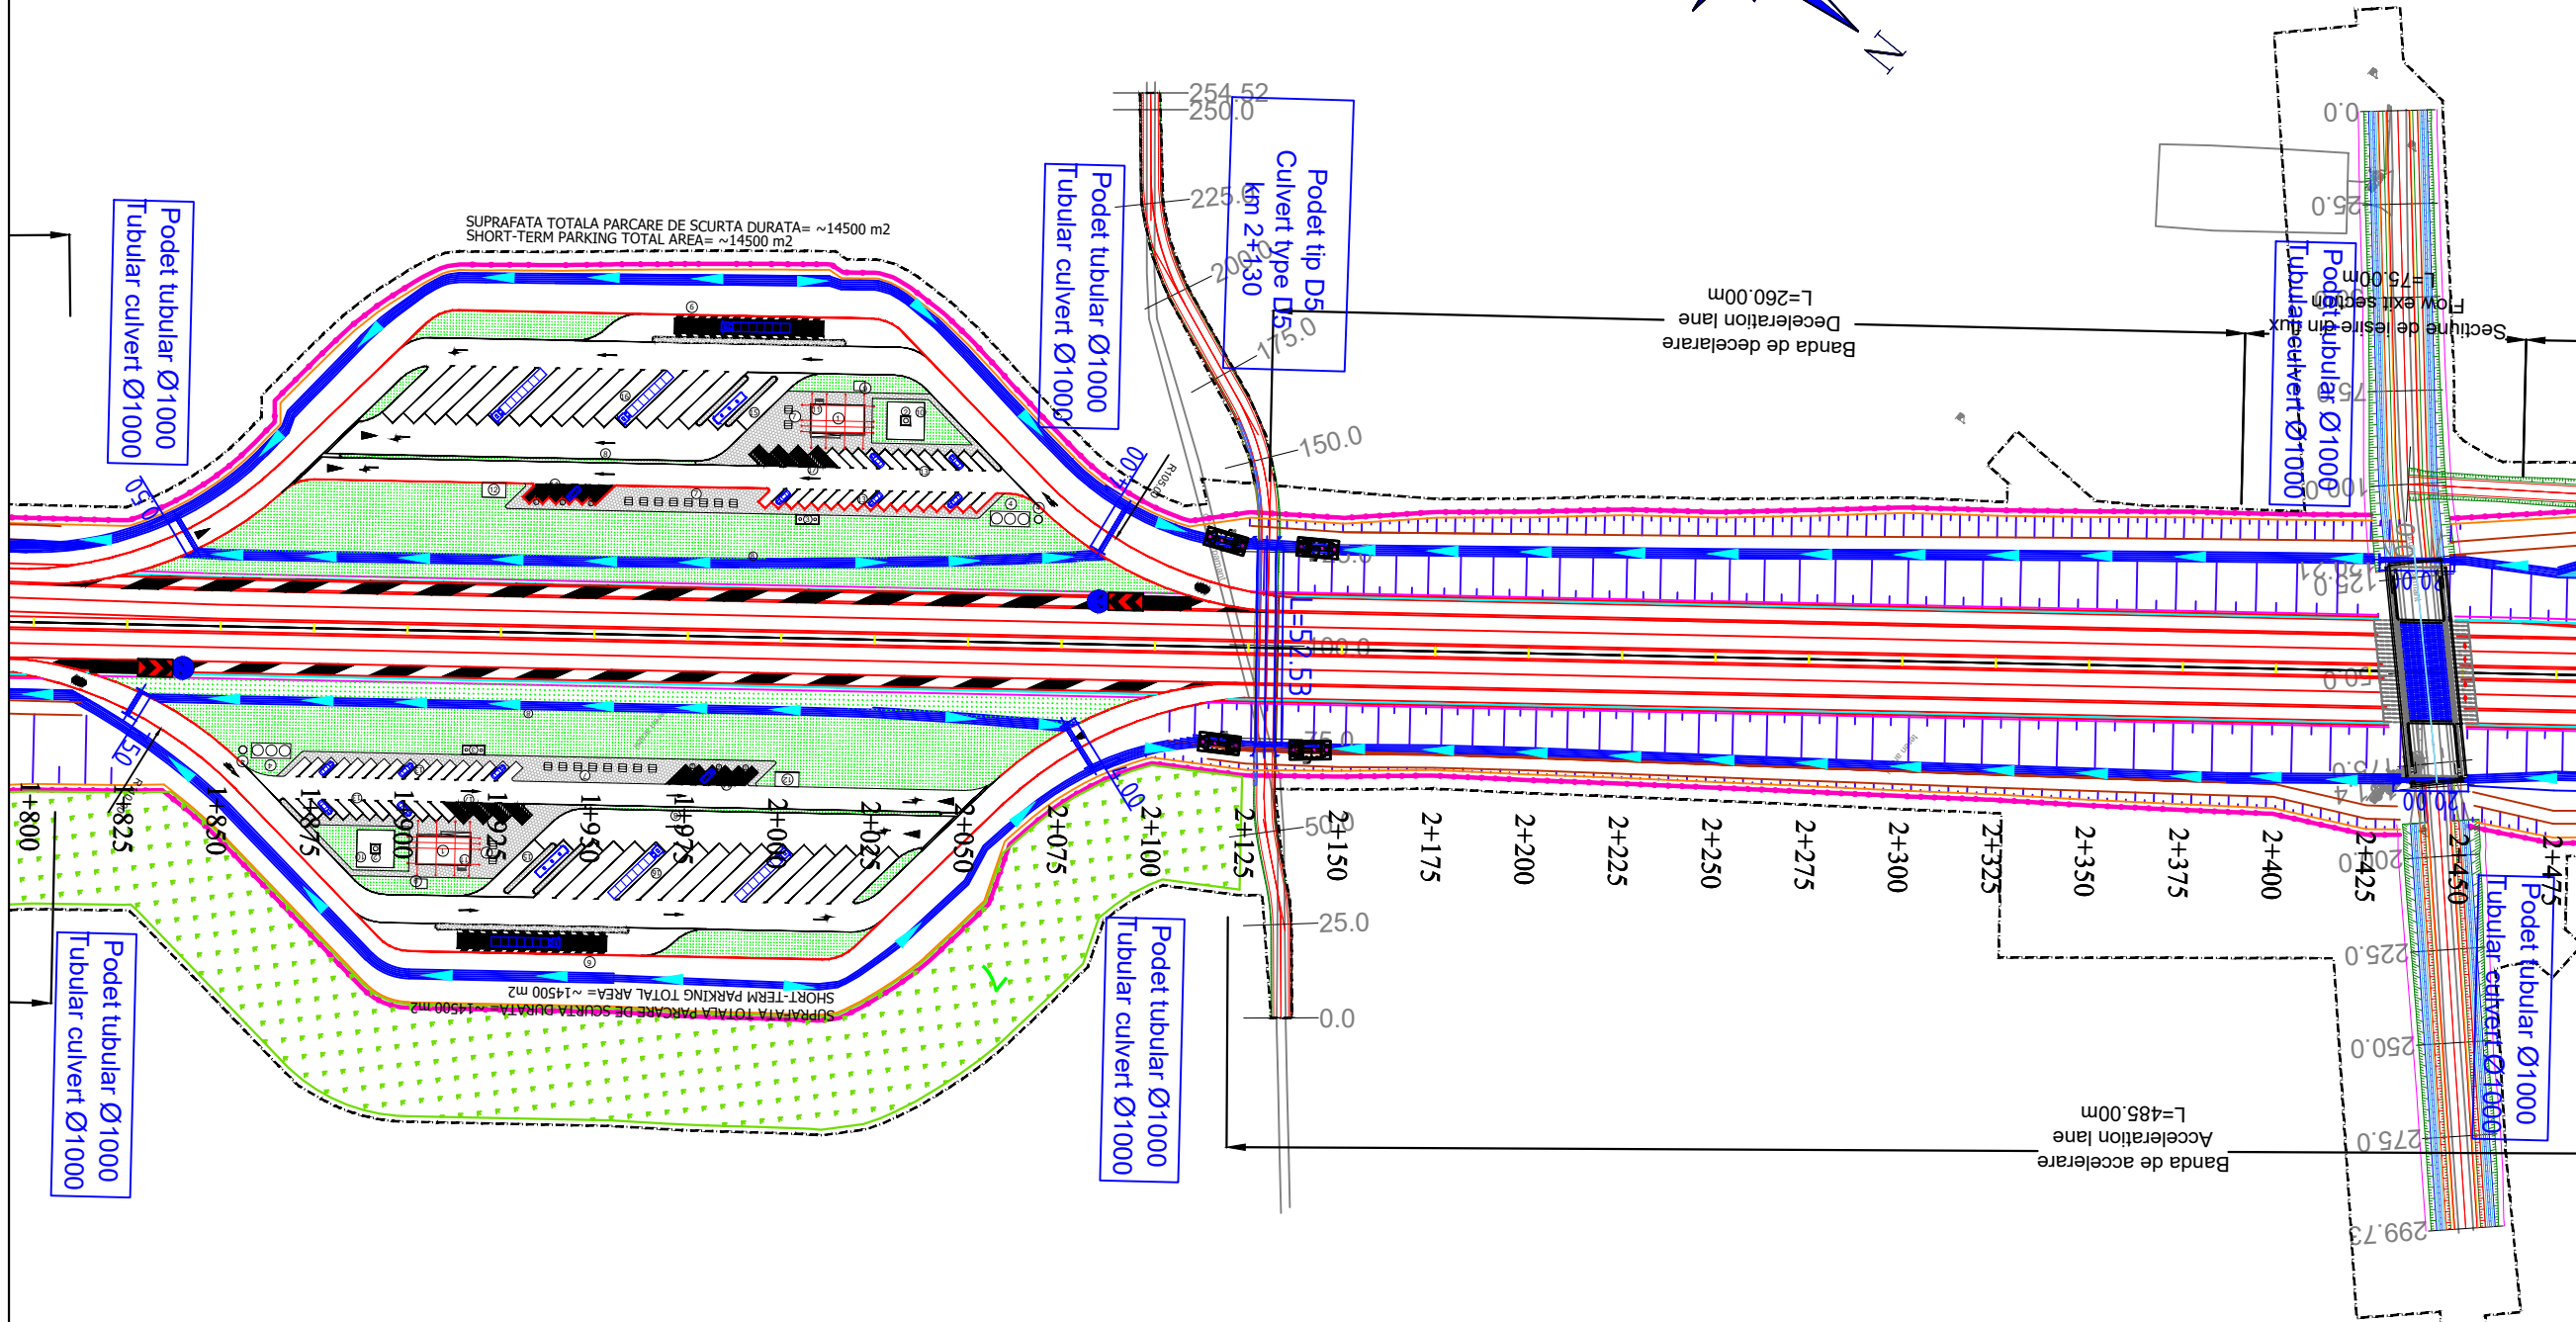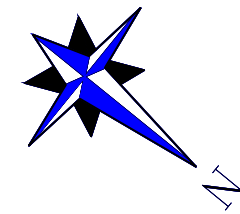

SUPRAFATA TOTALA PARCARE DE SCURTA DURATA= ~14500 m2
SHORT-TERM PARKING TOTAL AREA= ~14500 m2

SUPRAFATA TOTALA PARCARE DE SCURTA DURATA= ~14500 m2
SHORT-TERM PARKING TOTAL AREA= ~14500 m2

LEGENDA/LEGEND:

	LIMITA DE PROPRIETATE / GARD/ PROPERTY / FENCE LIMIT		IMPREJMUIRE/FENCING
	ACCES PROPRIETATE/ PROPERTY ACCESS		LIMITA EXPROPRIERE/EXPROPRIATION LIMIT
	LIMITA CAROSABIL/LIMIT OF THE ROAD		Perdele forestiere/Forest curtains
	LIMITA UAT/LIMIT UAT		Sant trapezoidal /Trapezoidal groove
	CONSTRUCTIE/CONSTRUCTION		Rigola mediana/ Median gutter
	PODET/CULVERT		Rigola de acostament/Shoulder gutter
	PARAPETE/GUARDRAIL		Bazin Retentie Retention Basin
	AX RIGOLA SCURGERE APE/AXIS OF THE GROOVE		Bazin decantor separator de produse petroliere Oil Separator
	RIGOLA SCURGERE APE/GROOVE		
	RAMBLEU DEBLEU/MAL/EMBANKMENT/EXCAVATION		
	CANAL/CHANNEL		

Note:

BENEFICIAR / CLIENT: COMPANIA NATIONALA DE ADMINISTRARE A INFRASTRUCTURII RUTIERE NATIONAL ADMINISTRATION COMPANY OF ROAD INFRASTRUCTURE	
PROIECTANT ASOCIAREA / DESIGNER ASSOCIATION: 	
ASOCIAREA: EGIS ROMANIA SA - SEARCH CORPORATION SRL	
AUTOSTRADA CRAIOVA - FILIASI SI DRUMUL EXPRES FILIASI - TARGU JIU CRAIOVA - FILIASI MOTORWAY AND FILIASI - TARGU JIU EXPRESS ROAD	
STUDIU DE FEZABILITATE FEASIBILITY STUDY	
PLAN DE SITUATIE LOT 1 LAYOUT	
COORDONATOR ADJ. DE PROIECT DEPUTY PROJECT COORDINATOR	R. THADANI
INGINER PROIECTANT DE DRUMURI ROAD DESIGN ENGINEER	V. BĂJENARU
INGINER PROIECTANT DE DRUMURI ROAD DESIGN ENGINEER	F. DOBRIN
INGINER PROIECTANT DE DRUMURI ROAD DESIGN ENGINEER	S. MORARU
VERIFICAT INTERN INTERNAL CHECKER	A. PRODAN
Contract nr. 92/22579	Revizia nr. 01
Date: IANUARIE 2024	Scara: 1:2000
Cod desen :22579-CrJ-SF-1-DRU-3.1.1-PS-004-B01 Drawing number:	



CRAIOVA

PLAN DE SITUATIE

LAYOUT

SCARA/SCALE 1:2000

TARGU JIU

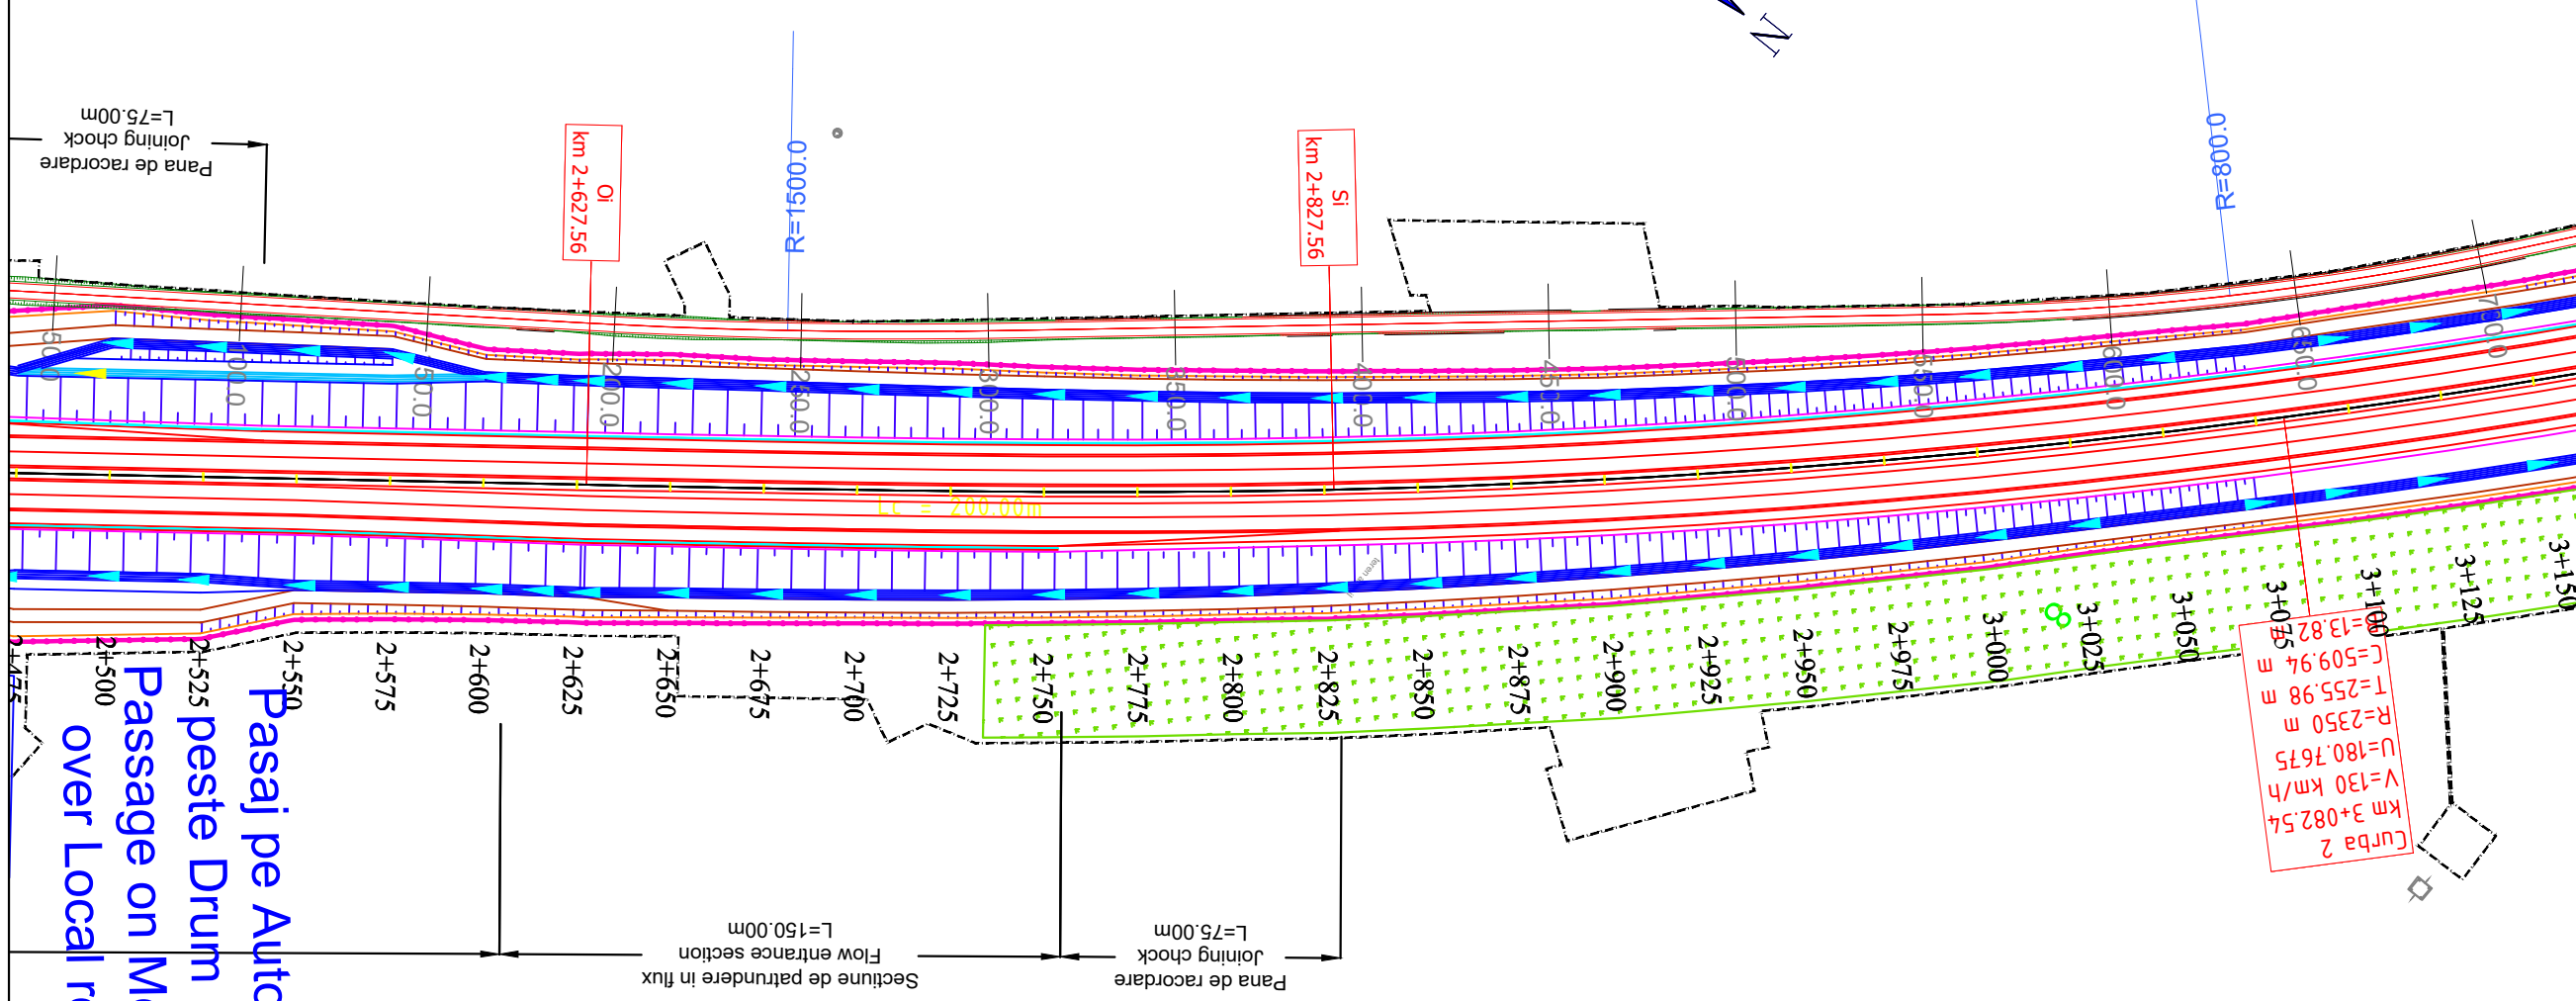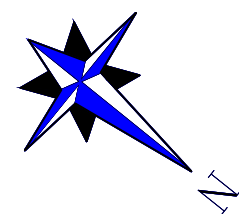

Note:

BENEFICIAR / CLIENT:
 COMPANIA NATIONALA DE ADMINISTRARE
 A INFRASTRUCTURII RUTIERE
 NATIONAL ADMINISTRATION COMPANY
 OF ROAD INFRASTRUCTURE

PROIECTANT ASOCIEREA / DESIGNER ASSOCIATION:

 ASOCIEREA:
 EGIS ROMANIA SA - SEARCH CORPORATION SRL

AUTOSTRADA CRAIOVA - FILIASI SI
 DRUMUL EXPRES FILIASI - TARGU JIU
 CRAIOVA - FILIASI MOTORWAY AND
 FILIASI - TARGU JIU EXPRESS ROAD

STUDIU DE FEZABILITATE
 FEASIBILITY STUDY

PLAN DE SITUATIE
 LOT 1
 LAYOUT

COORDONATOR ADJ.
 DE PROIECT
 DEPUTY PROJECT
 COORDINATOR
 R. THADANI

INGINER PROIECTANT
 DE DRUMURI
 ROAD
 DESIGN ENGINEER
 V. BAJENARU

INGINER PROIECTANT
 DE DRUMURI
 ROAD
 DESIGN ENGINEER
 F. DOBRIN

INGINER PROIECTANT
 DE DRUMURI
 ROAD
 DESIGN ENGINEER
 S. MORARU

VERIFICAT INTERN
 INTERNAL CHECKER
 A. PRODAN

Contract nr. 92/22579
 Contract no. 01

Data: IANUARIE 2024
 Date: 1:2000

Cod desen :22579-CrTJ-SF-1-DRU-3.1.1-PS-005-B01
 Drawing number:

LEGENDA/LEGEND:

	LIMITA DE PROPRIETATE / GARD/ PROPERTY / FENCE LIMIT		LIMITA EXPROPRIERE/EXPROPRIATION LIMIT
	ACCES PROPRIETATE/ PROPERTY ACCESS		Perdele forestiere/Forest curtains
	LIMITA CAROSABIL/LIMIT OF THE ROAD		Sant trapezoidal /Trapezoidal groove
	LIMITA UAT/LIMIT UAT		Rigola mediana/ Median gutter
	CONSTRUCTIE/CONSTRUCTION		Rigola de acostament/Shoulder gutter
	PODET/CULVERT		Bazin Retentie Retention Basin
	PARAPETE/GUARDRAIL		Bazin decantor separator de produse petroliere Oil Separator
	AX RIGOLA SCURGERE APE/AXIS OF THE GROOVE		
	RIGOLA SCURGERE APE/GROOVE		
	RAMBLEU DEBLEU/MAL/EMBANKMENT/EXCAVATION		
	CANAL/CHANNEL		


CRAIOVA

PLAN DE SITUATIE LAYOUT

SCARA/SCALE 1:2000

TARGU JIU

Note:

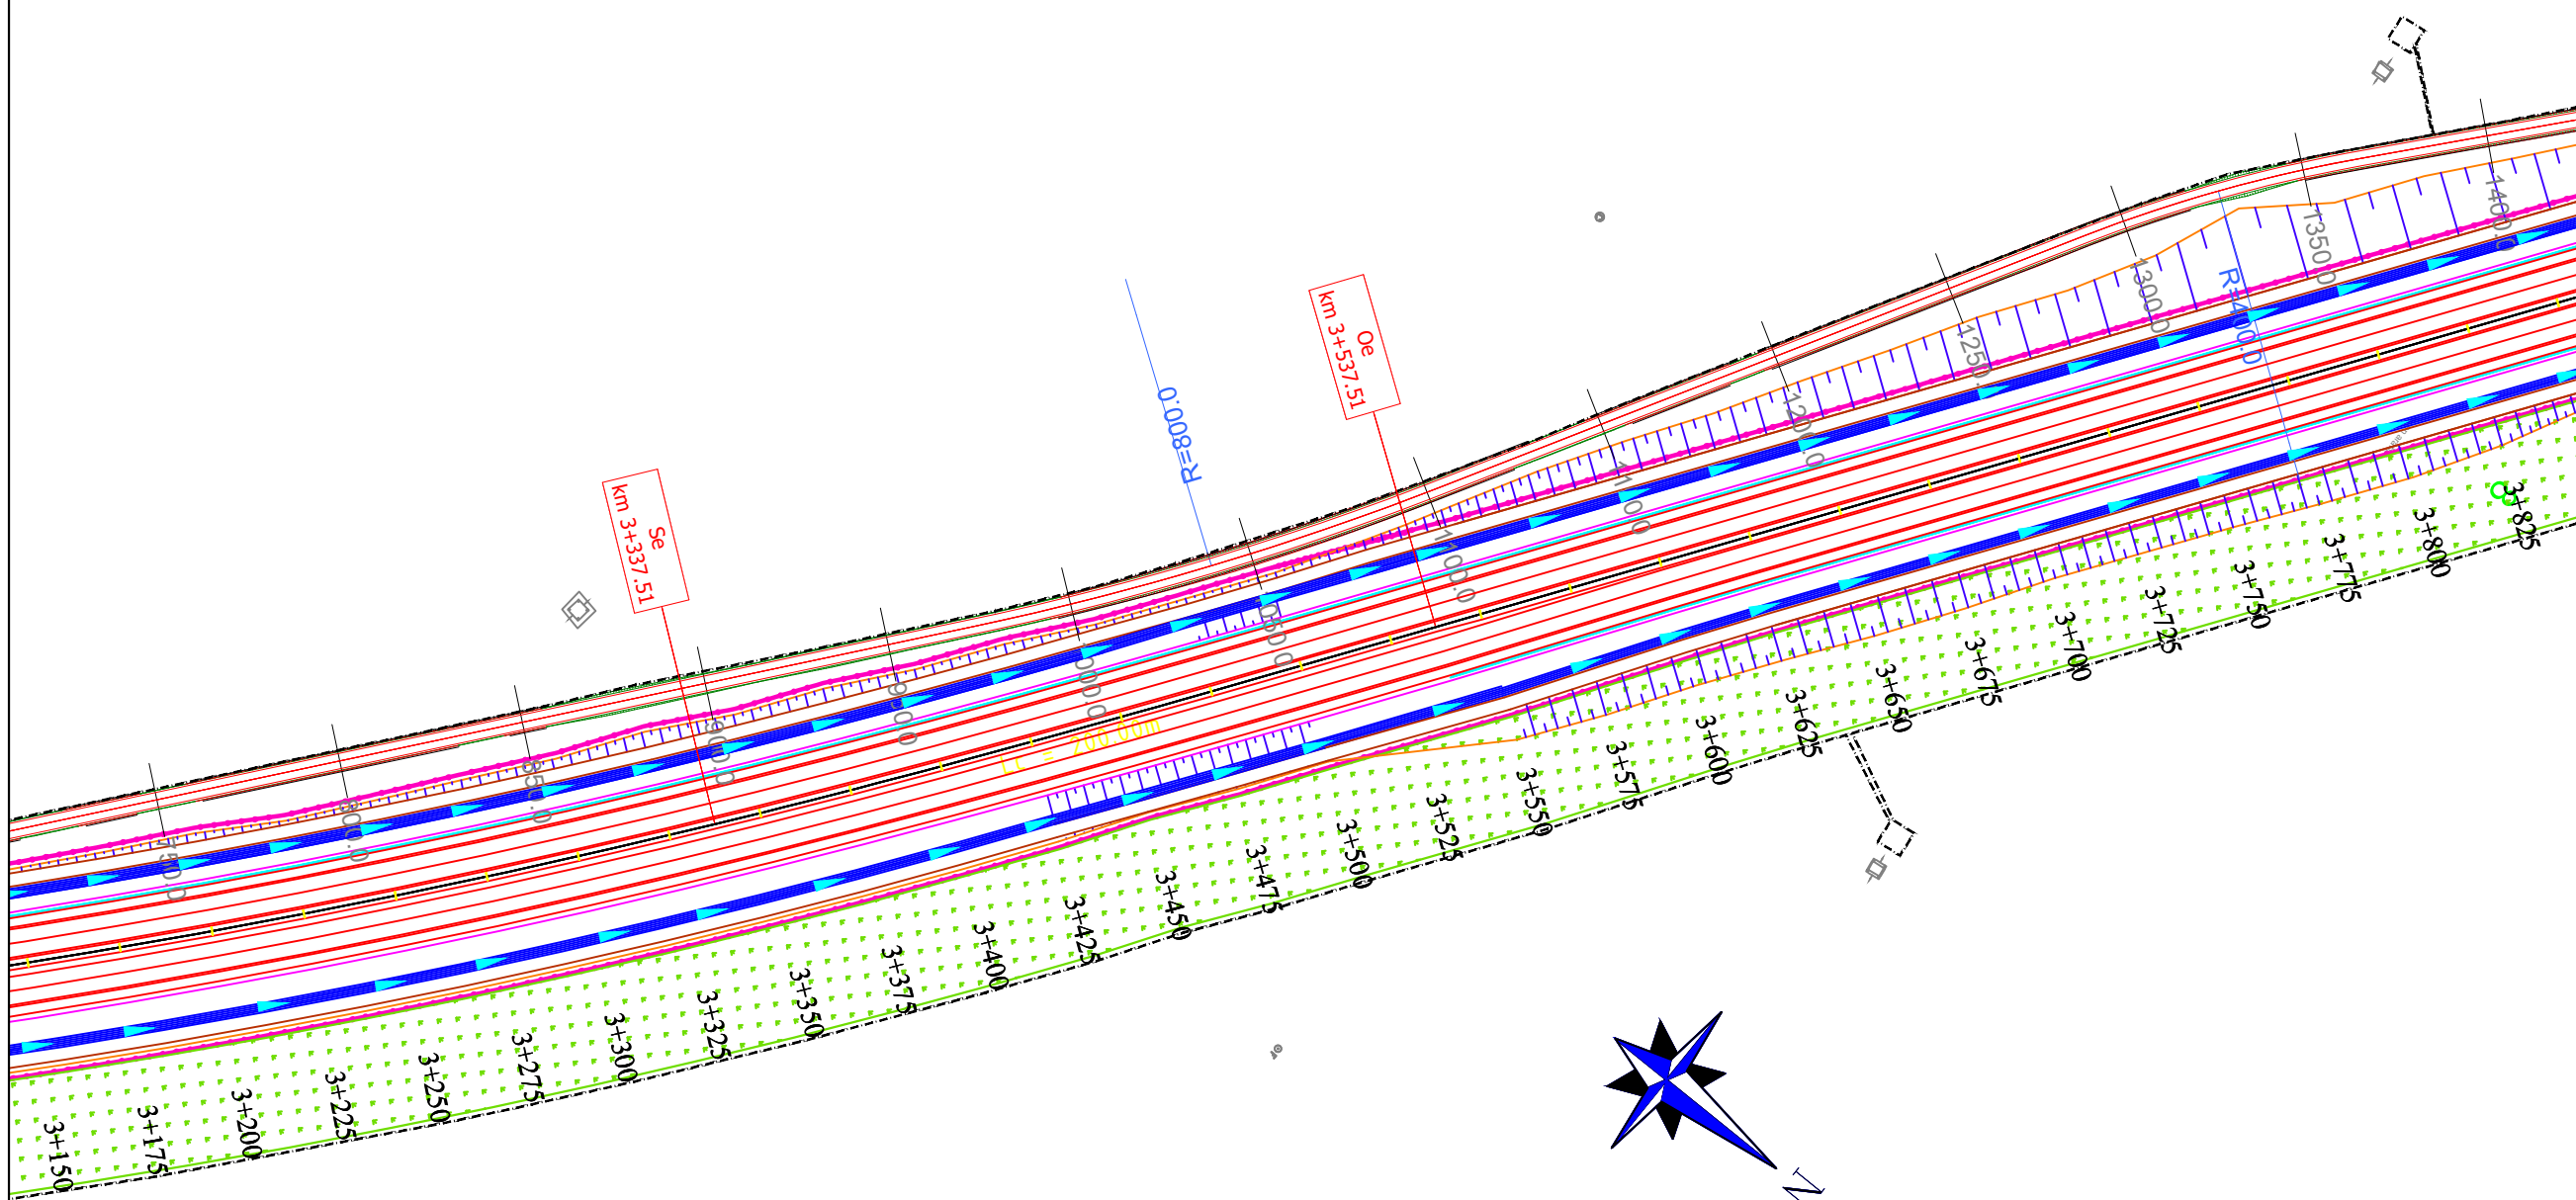

LEGENDA/LEGEND:

- | | | | |
|---|--|---|--|
| — | LIMITA DE PROPRIETATE / GARD/ PROPERTY / FENCE LIMIT | — | LIMITA EXPROPRIERE/EXPROPRIATION LIMIT |
| — | ACCES PROPRIETATE/ PROPERTY ACCESS | ▨ | Perdele forestiere/Forest curtains |
| — | LIMITA CAROSABIL/LIMIT OF THE ROAD | ▨ | Sant trapezoidal /Trapezoidal groove |
| — | LIMITA UAT/LIMIT UAT | ▨ | Rigola mediana/ Median gutter |
| ▨ | CONSTRUCTIE/CONSTRUCTION | ▨ | Rigola de acostament/Shoulder gutter |
| ▨ | PODET/CULVERT | ▨ | Bazin Retentie
Retention Basin |
| ▨ | PARAPETE/GUARDRAIL | ▨ | Bazin decantor separator
de produse petroliere
Oil Separator |
| ▨ | AX RIGOLA SCURGERE APE/AXIS OF THE GROOVE | | |
| ▨ | RIGOLA SCURGERE APE/GROOVE | | |
| ▨ | RAMBLEU DEBLEU/MAL/EMBANKMENT/EXCAVATION | | |
| ▨ | CANAL/CHANNEL | | |

BENEFICIAR / CLIENT:
 COMPANIA NATIONALA DE ADMINISTRARE
 A INFRASTRUCTURII RUTIERE
 NATIONAL ADMINISTRATION COMPANY
 OF ROAD INFRASTRUCTURE

PROIECTANT ASOCIEREA / DESIGNER ASSOCIATION:
 


ASOCIEREA:
 EGIS ROMANIA SA - SEARCH CORPORATION SRL


AUTOSTRADA CRAIOVA - FILIASI SI
 DRUMUL EXPRES FILIASI - TARGU JIU


CRAIOVA - FILIASI MOTORWAY AND
 FILIASI - TARGU JIU EXPRESS ROAD


STUDIU DE FEZABILITATE
 FEASIBILITY STUDY


PLAN DE SITUATIE
 LOT 1
 LAYOUT

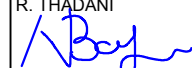COORDONATOR ADJ. DE PROIECT DEPUTY PROJECT COORDINATOR	R. THADANI 
---	---

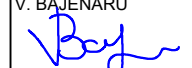INGINER PROIECTANT DE DRUMURI ROAD DESIGN ENGINEER	V. BĂJENARU 
---	--

INGINER PROIECTANT DE DRUMURI ROAD DESIGN ENGINEER	F. DOBRIN 
---	--

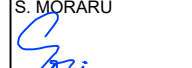INGINER PROIECTANT DE DRUMURI ROAD DESIGN ENGINEER	S. MORARU 
---	--

VERIFICAT INTERN INTERNAL CHECKER	A. PRODAN 
--------------------------------------	--

Contract nr. 92/22579	Revizia nr. 01
Contract no.	Revision no.

Data: IANUARIE 2024	Scara: 1:2000
Date:	Scale:

Cod desen :22579-CrJ-SF-1-DRU-3.1.1-PS-006-B01
 Drawing number:



CRAIOVA

PLAN DE SITUATIE LAYOUT

SCARA/SCALE 1:2000

TARGU JIU

Note:

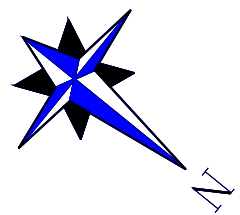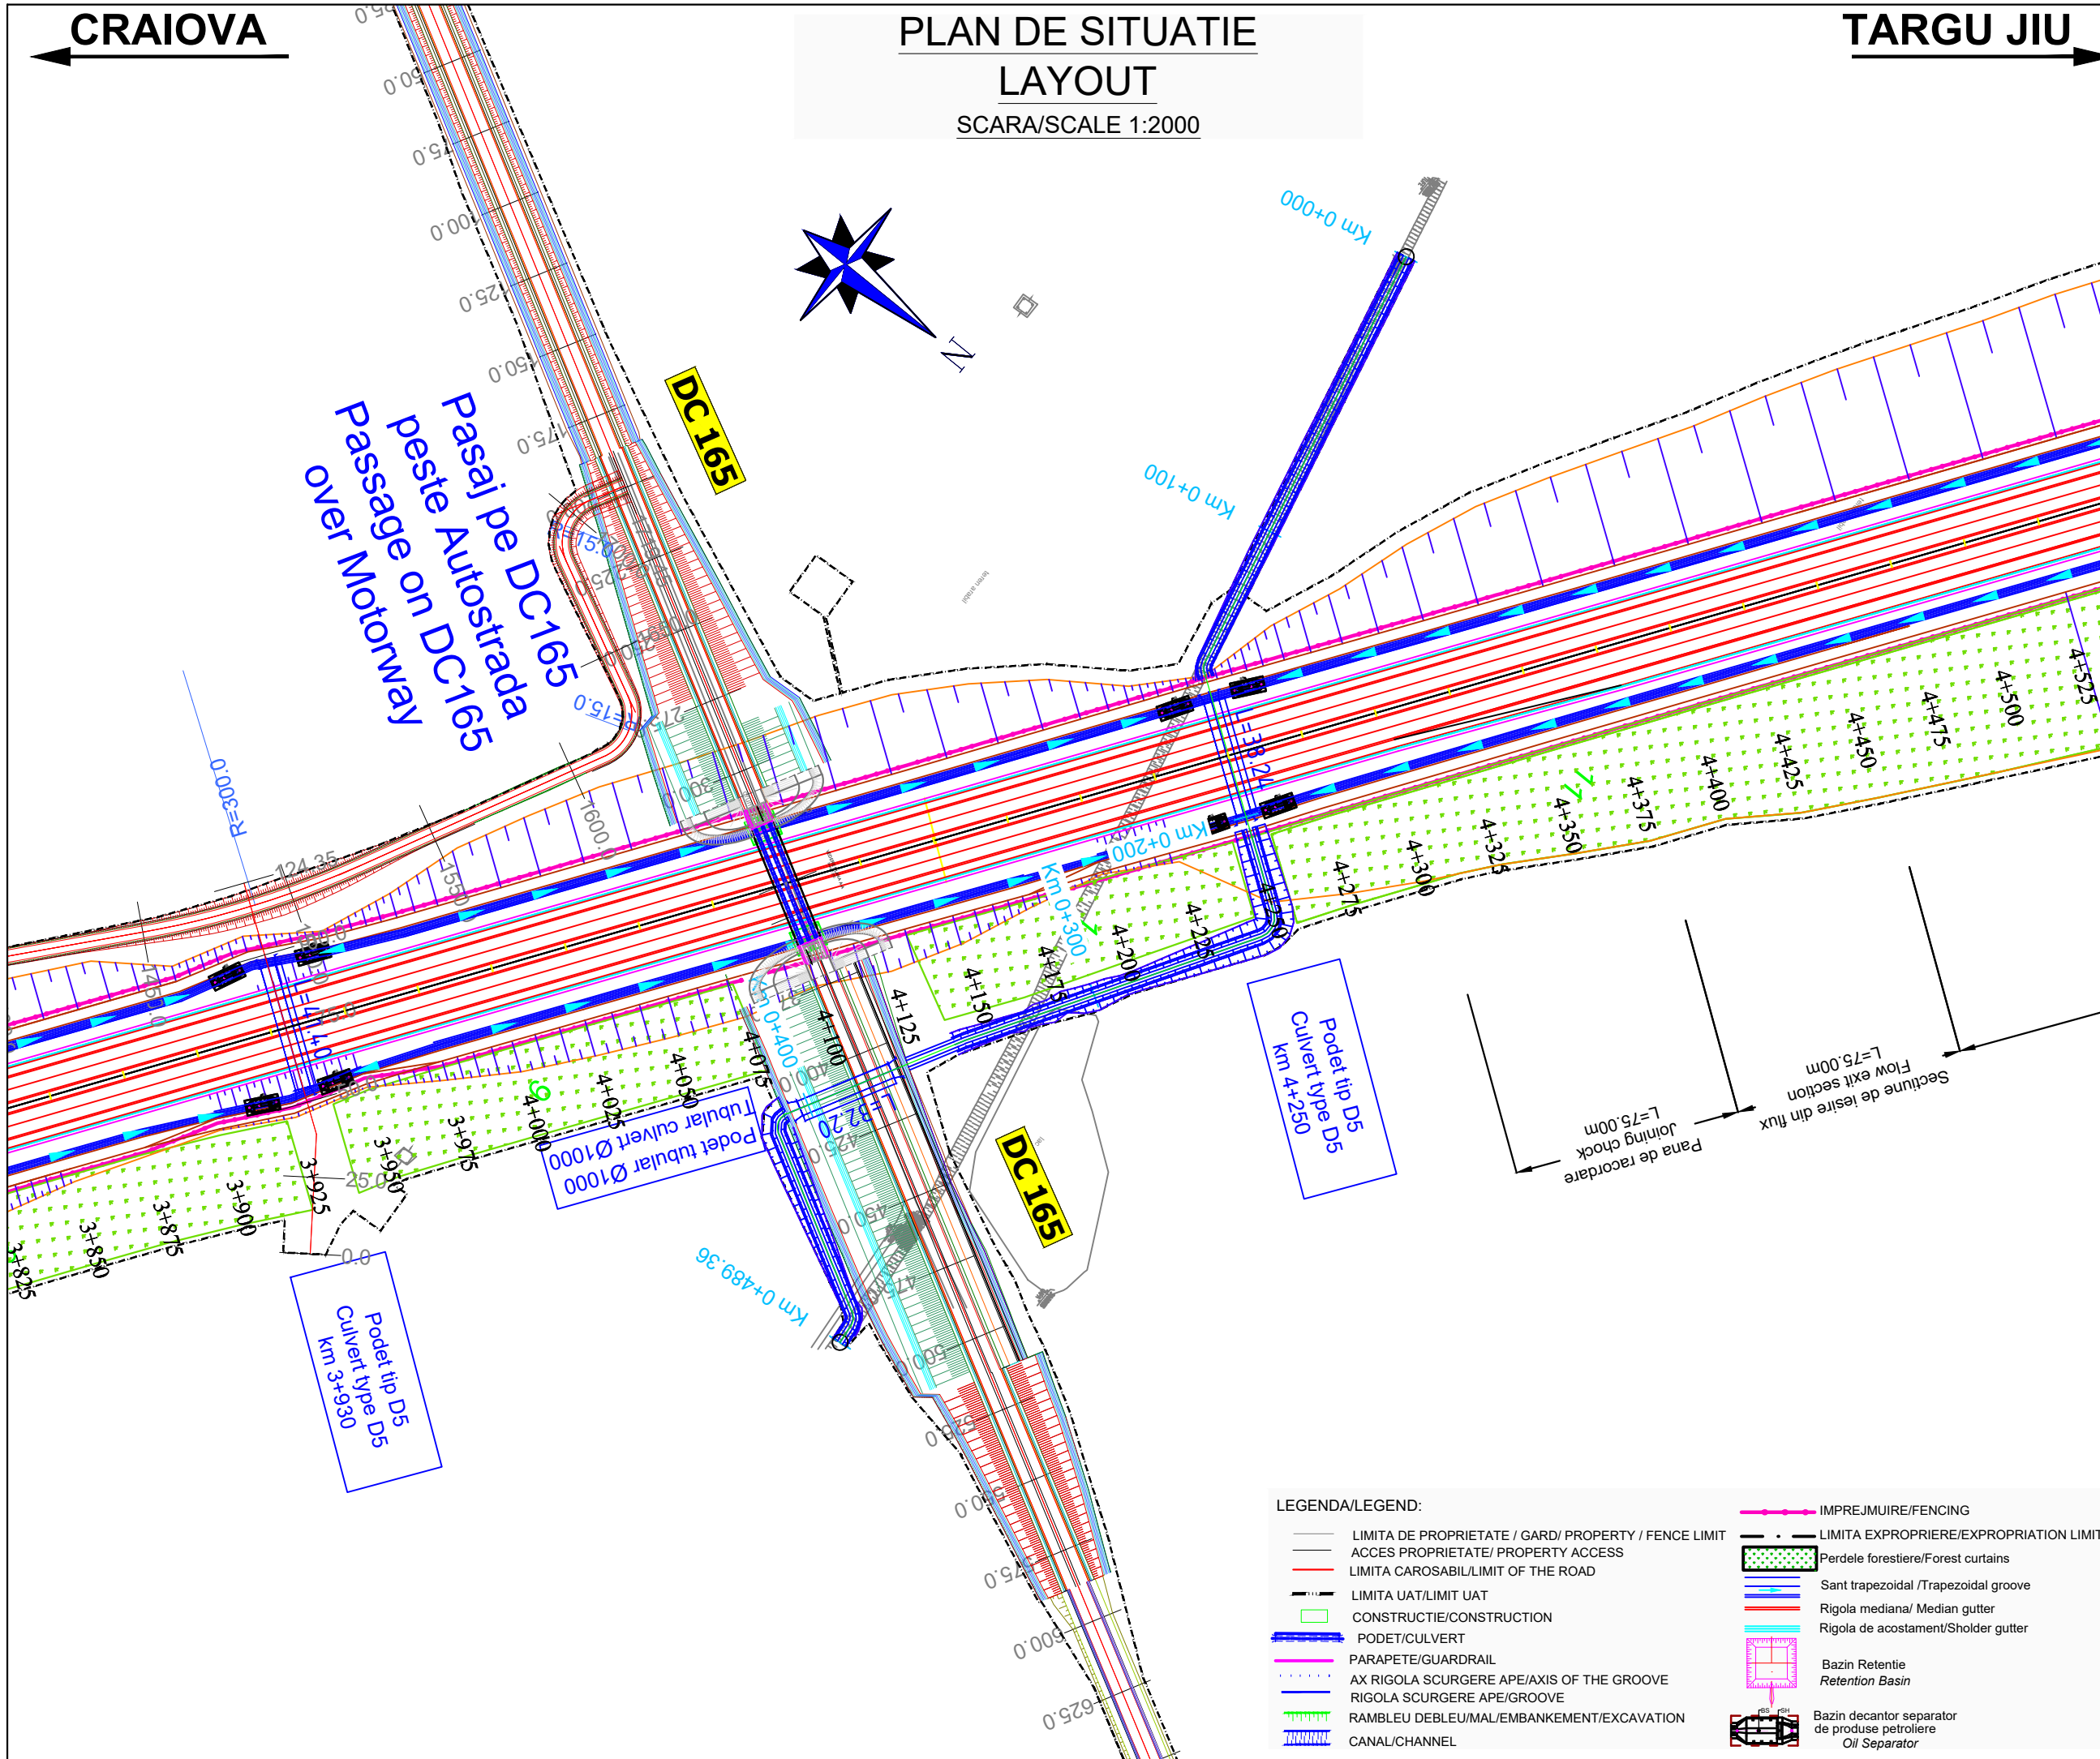

Passage peste DC 165
Passage over Motorway

DC 165

DC 165

Podet tip D5
Culvert type D5
km 4+250

Podet tip D5
Culvert type D5
km 3+930

LEGENDA/LEGEND:

- LIMITA DE PROPRIETATE / GARD / PROPERTY / FENCE LIMIT
- ACCES PROPRIETATE / PROPERTY ACCESS
- LIMITA CAROSABIL/LIMIT OF THE ROAD
- LIMITA UAT/LIMIT UAT
- CONSTRUCTIE/CONSTRUCTION
- PODET/CULVERT
- PARAPETE/GUARDRAIL
- AX RIGOLA SCURGERE APE/AXIS OF THE GROOVE
- RIGOLA SCURGERE APE/GROOVE
- RAMBLEU DEBLEU/MAL/EMBANKMENT/EXCAVATION
- CANAL/CHANNEL
- LIMITA EXPROPRIERE/EXPROPRIATION LIMIT
- Perdele forestiere/Forest curtains
- Sant trapezoidal /Trapezoidal groove
- Rigola mediana/ Median gutter
- Rigola de acostament/Shoulder gutter
- Bazin Retentie
Retention Basin
- Bazin decantor separator
de produse petroliere
Oil Separator
- IMPREJMUIRE/FENCING

BENEFICIAR / CLIENT:
COMPANIA NATIONALA DE ADMINISTRARE
A INFRASTRUCTURII RUTIERE
NATIONAL ADMINISTRATION COMPANY
OF ROAD INFRASTRUCTURE

PROIECTANT ASOCIERIA / DESIGNER ASSOCIATION:
egis SEARCH CORPORATION

ASOCIERIA:
EGIS ROMANIA SA - SEARCH CORPORATION SRL

AUTOSTRADA CRAIOVA - FILIASI SI
DRUMUL EXPRES FILIASI - TARGU JIU
CRAIOVA - FILIASI MOTORWAY AND
FILIASI - TARGU JIU EXPRESS ROAD

STUDIU DE FEZABILITATE
FEASIBILITY STUDY

PLAN DE SITUATIE
LOT 1
LAYOUT

COORDONATOR ADJ.
DE PROIECT
DEPUTY PROJECT
COORDINATOR
R. THADANI

INGINER PROIECTANT
DE DRUMURI
ROAD
DESIGN ENGINEER
V. BĂJENARU

INGINER PROIECTANT
DE DRUMURI
ROAD
DESIGN ENGINEER
F. DOBRIN


INGINER PROIECTANT
DE DRUMURI
ROAD
DESIGN ENGINEER
S. MORARU

VERIFICAT INTERN
INTERNAL CHECKER
A. PRODAN

Contract nr. 92/22579
Contract no.
Date: IANUARIE 2024
Date:

Revizia nr. 01
Revision no.
Scara: 1:2000
Scale:

Cod desen :22579-CrTJ-SF-1-DRU-3.1.1-PS-007-B01
Drawing number:

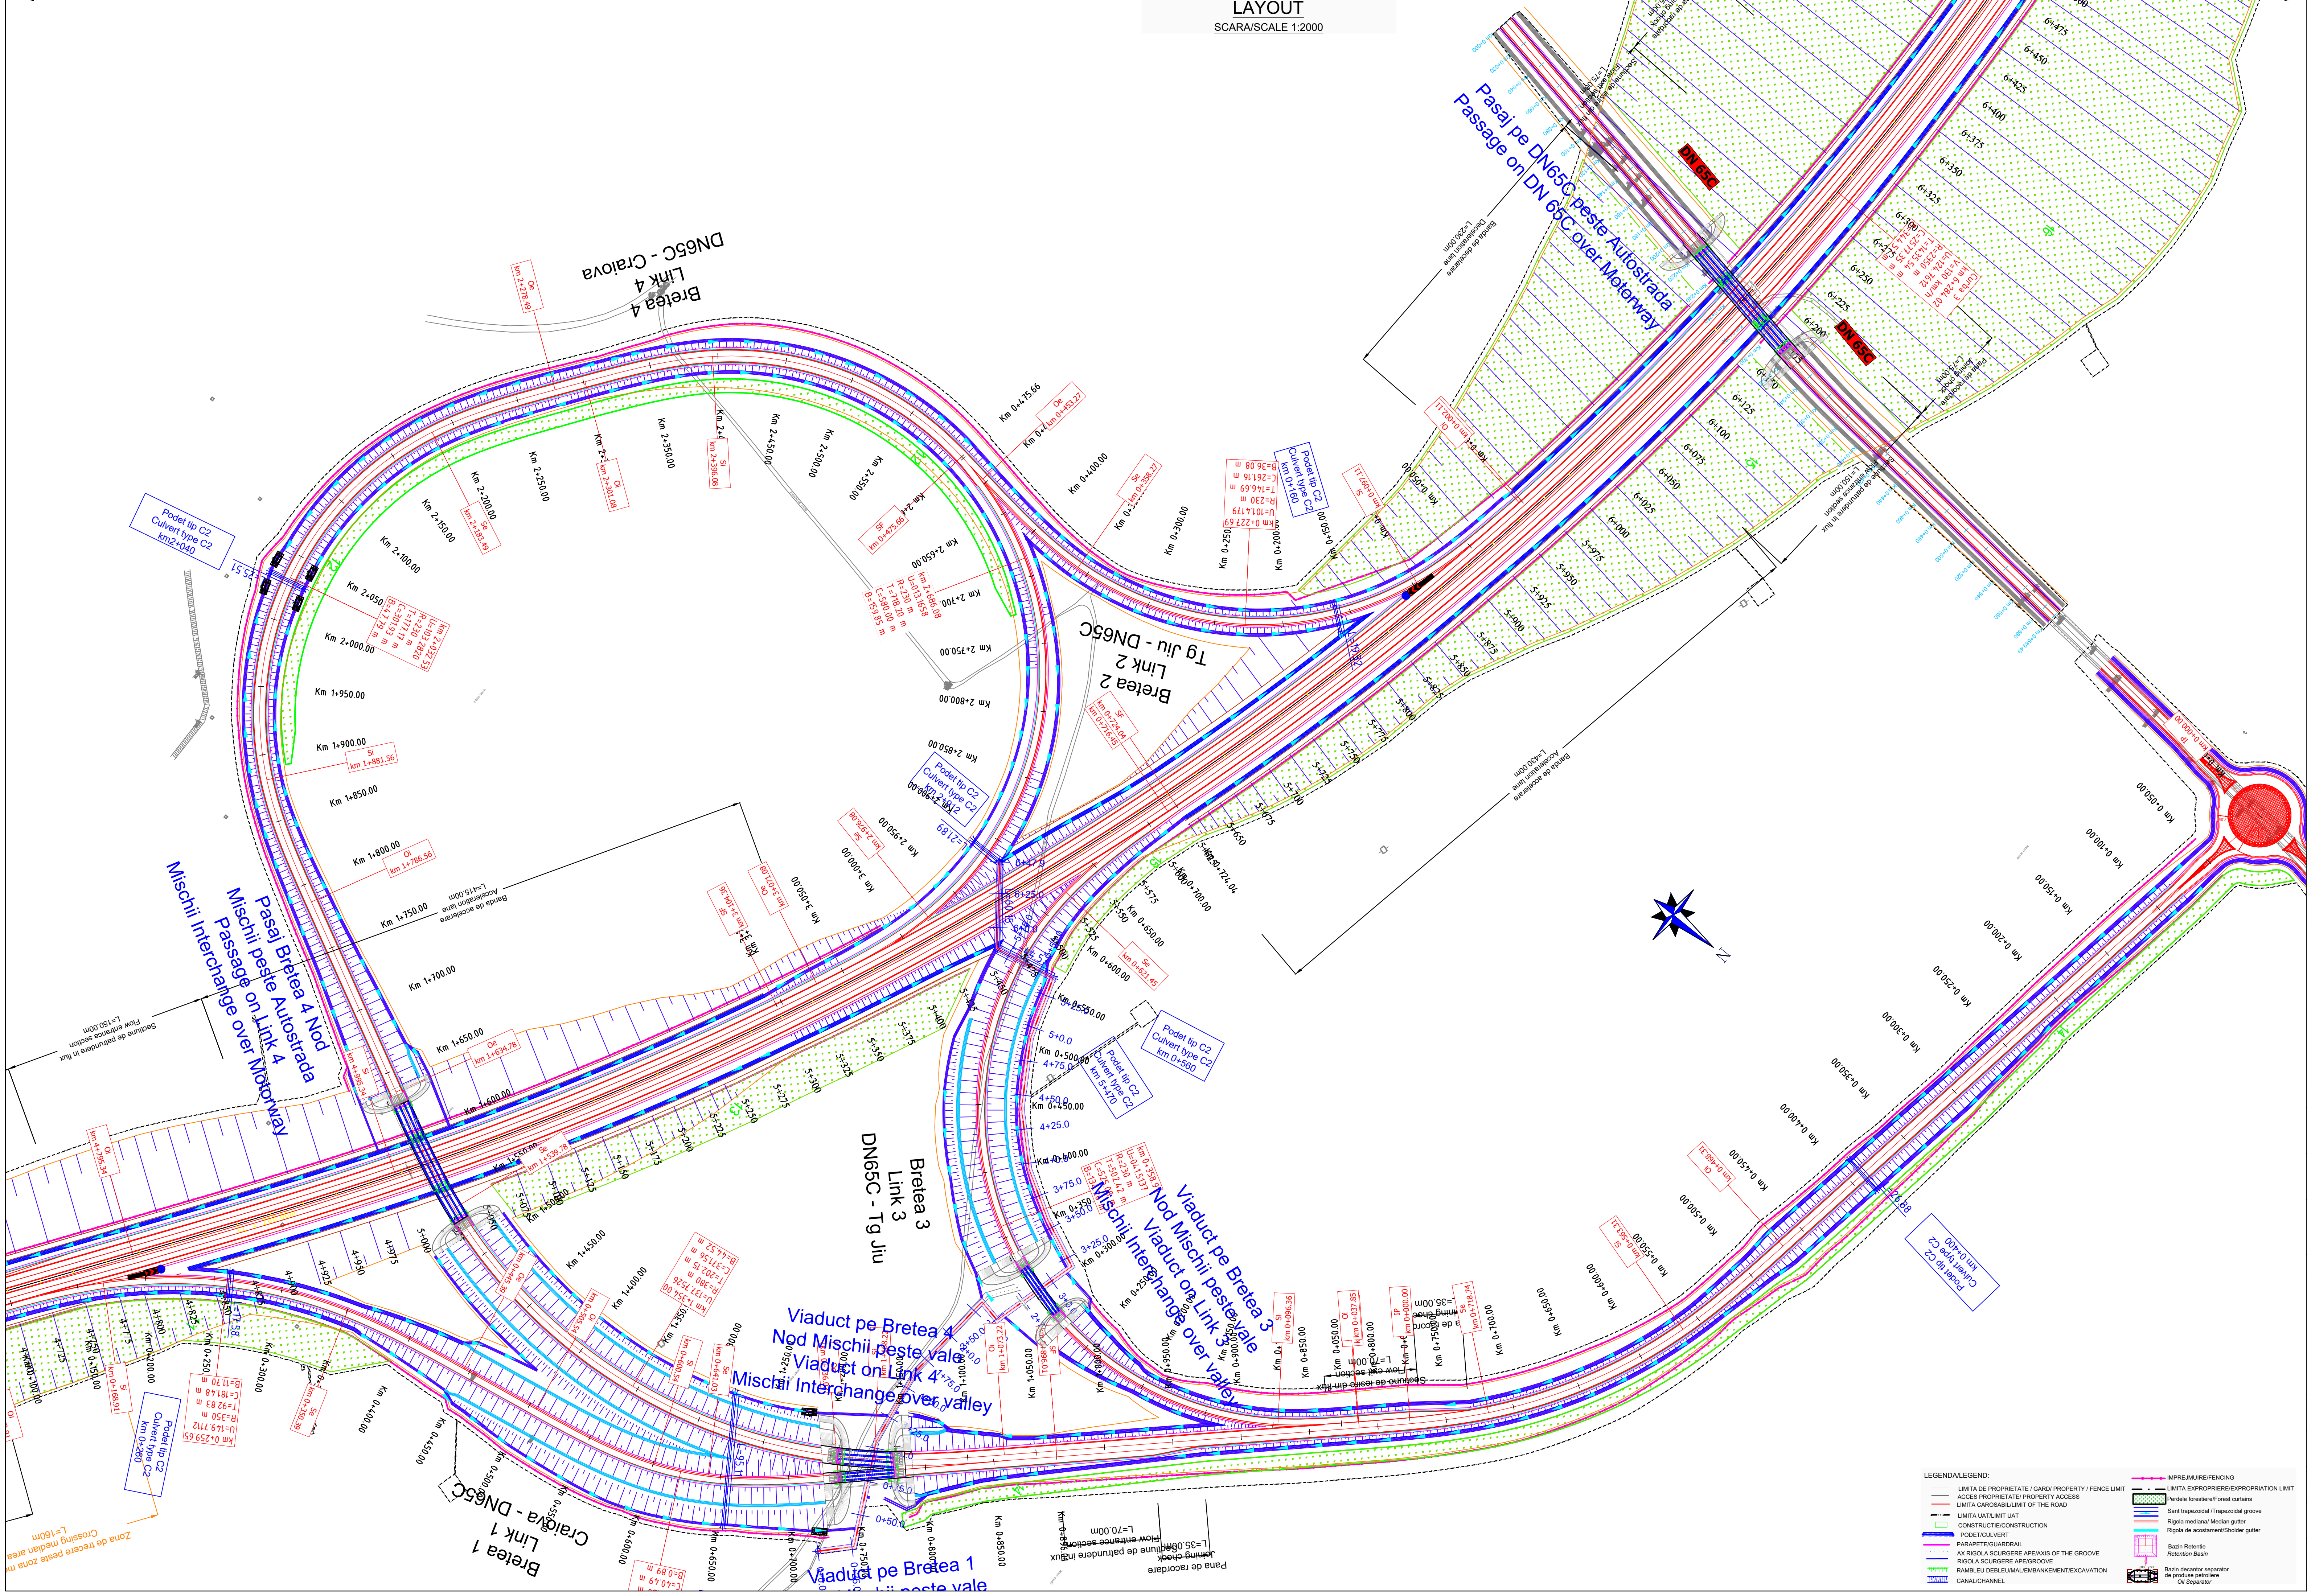

Note:

BENEFICIAR / CLIENT:
 COMPANIA NATIONALA DE ADMINISTRARE A INFRASTRUCTURII RUTIERE
 NATIONAL ADMINISTRATION COMPANY OF ROAD INFRASTRUCTURE

PROIECTANT ASOCIATA / DESIGNER ASSOCIATION:
 egis SEARCH CORPORATION
 EGIS ROMANIA SA - SEARCH CORPORATION SRL

AUTOSTRADA CRAIOVA - FILIASI SI DRUMUL EXPRES FILIASI - TARGU JIU
 CRAIOVA - FILIASI MOTORWAY AND FILIASI - TARGU JIU EXPRESS ROAD

STUDIU DE FEZABILITATE
FEASIBILITY STUDY

PLAN DE SITUATIE
LOT 1
LAYOUT

COORDONATOR ADU DE PROIECT DEPUTY PROJECT COORDINATOR	R. THADANI
INGINER PROIECTANT DE DRUMURI ROAD DESIGN ENGINEER	V. BAJENARU
INGINER PROIECTANT DE DRUMURI ROAD DESIGN ENGINEER	F. DOBRIN
INGINER PROIECTANT DE DRUMURI ROAD DESIGN ENGINEER	S. MORARU
VERIFICATOR INTERN INTERNAL CHECKER	A. PRODAN
Contract no.	Revisia nr.
0222579	01
Date:	Scara:
IANUARIE 2014	1:2000
Date:	Scale:
2014	1:2000
Code sheet:	Drawing number:
2275-C12-ASP-FORUS-1.1-PA008-001	

- LEGENDA/LEGEND:
- LIMITA DE PROPRIETATE / GARD / PROPERTY / FENCE LIMIT
 - ACCES PROPRIETATE / PROPERTY ACCESS
 - LIMITA CAROSABILITATI DE CALDRALE / ROAD LIMIT
 - LIMITA UTILITATI / UTILITY LIMIT
 - CONSTRUCȚII / CONSTRUCTION
 - PODETUL / VIADUCT
 - PARAMETRU DE PROTECTIE / PROTECTIVE PARAMETER
 - RABLA DE SCURGERE / DRAINAGE
 - RAMBLEU DEBULEM / EMBANKMENT EXCAVATION
 - CANAL / CHANNEL
 - IMPREMIU / FENCING
 - LIMITA EXPROPRIERE / EXPROPRIATION LIMIT
 - Parcela forestiera / Forest cuttings
 - Sant trapezoidal / Trapezoidal gutter
 - Rigola mediana / Median gutter
 - Rigola de acostament / Shoulder gutter
 - Bazin Retentie / Retention Basin
 - Bazin decantor separator de produse petroliere / Oil Separator


CRAIOVA

PLAN DE SITUATIE

LAYOUT

SCARA/SCALE 1:2000

TARGU JIU

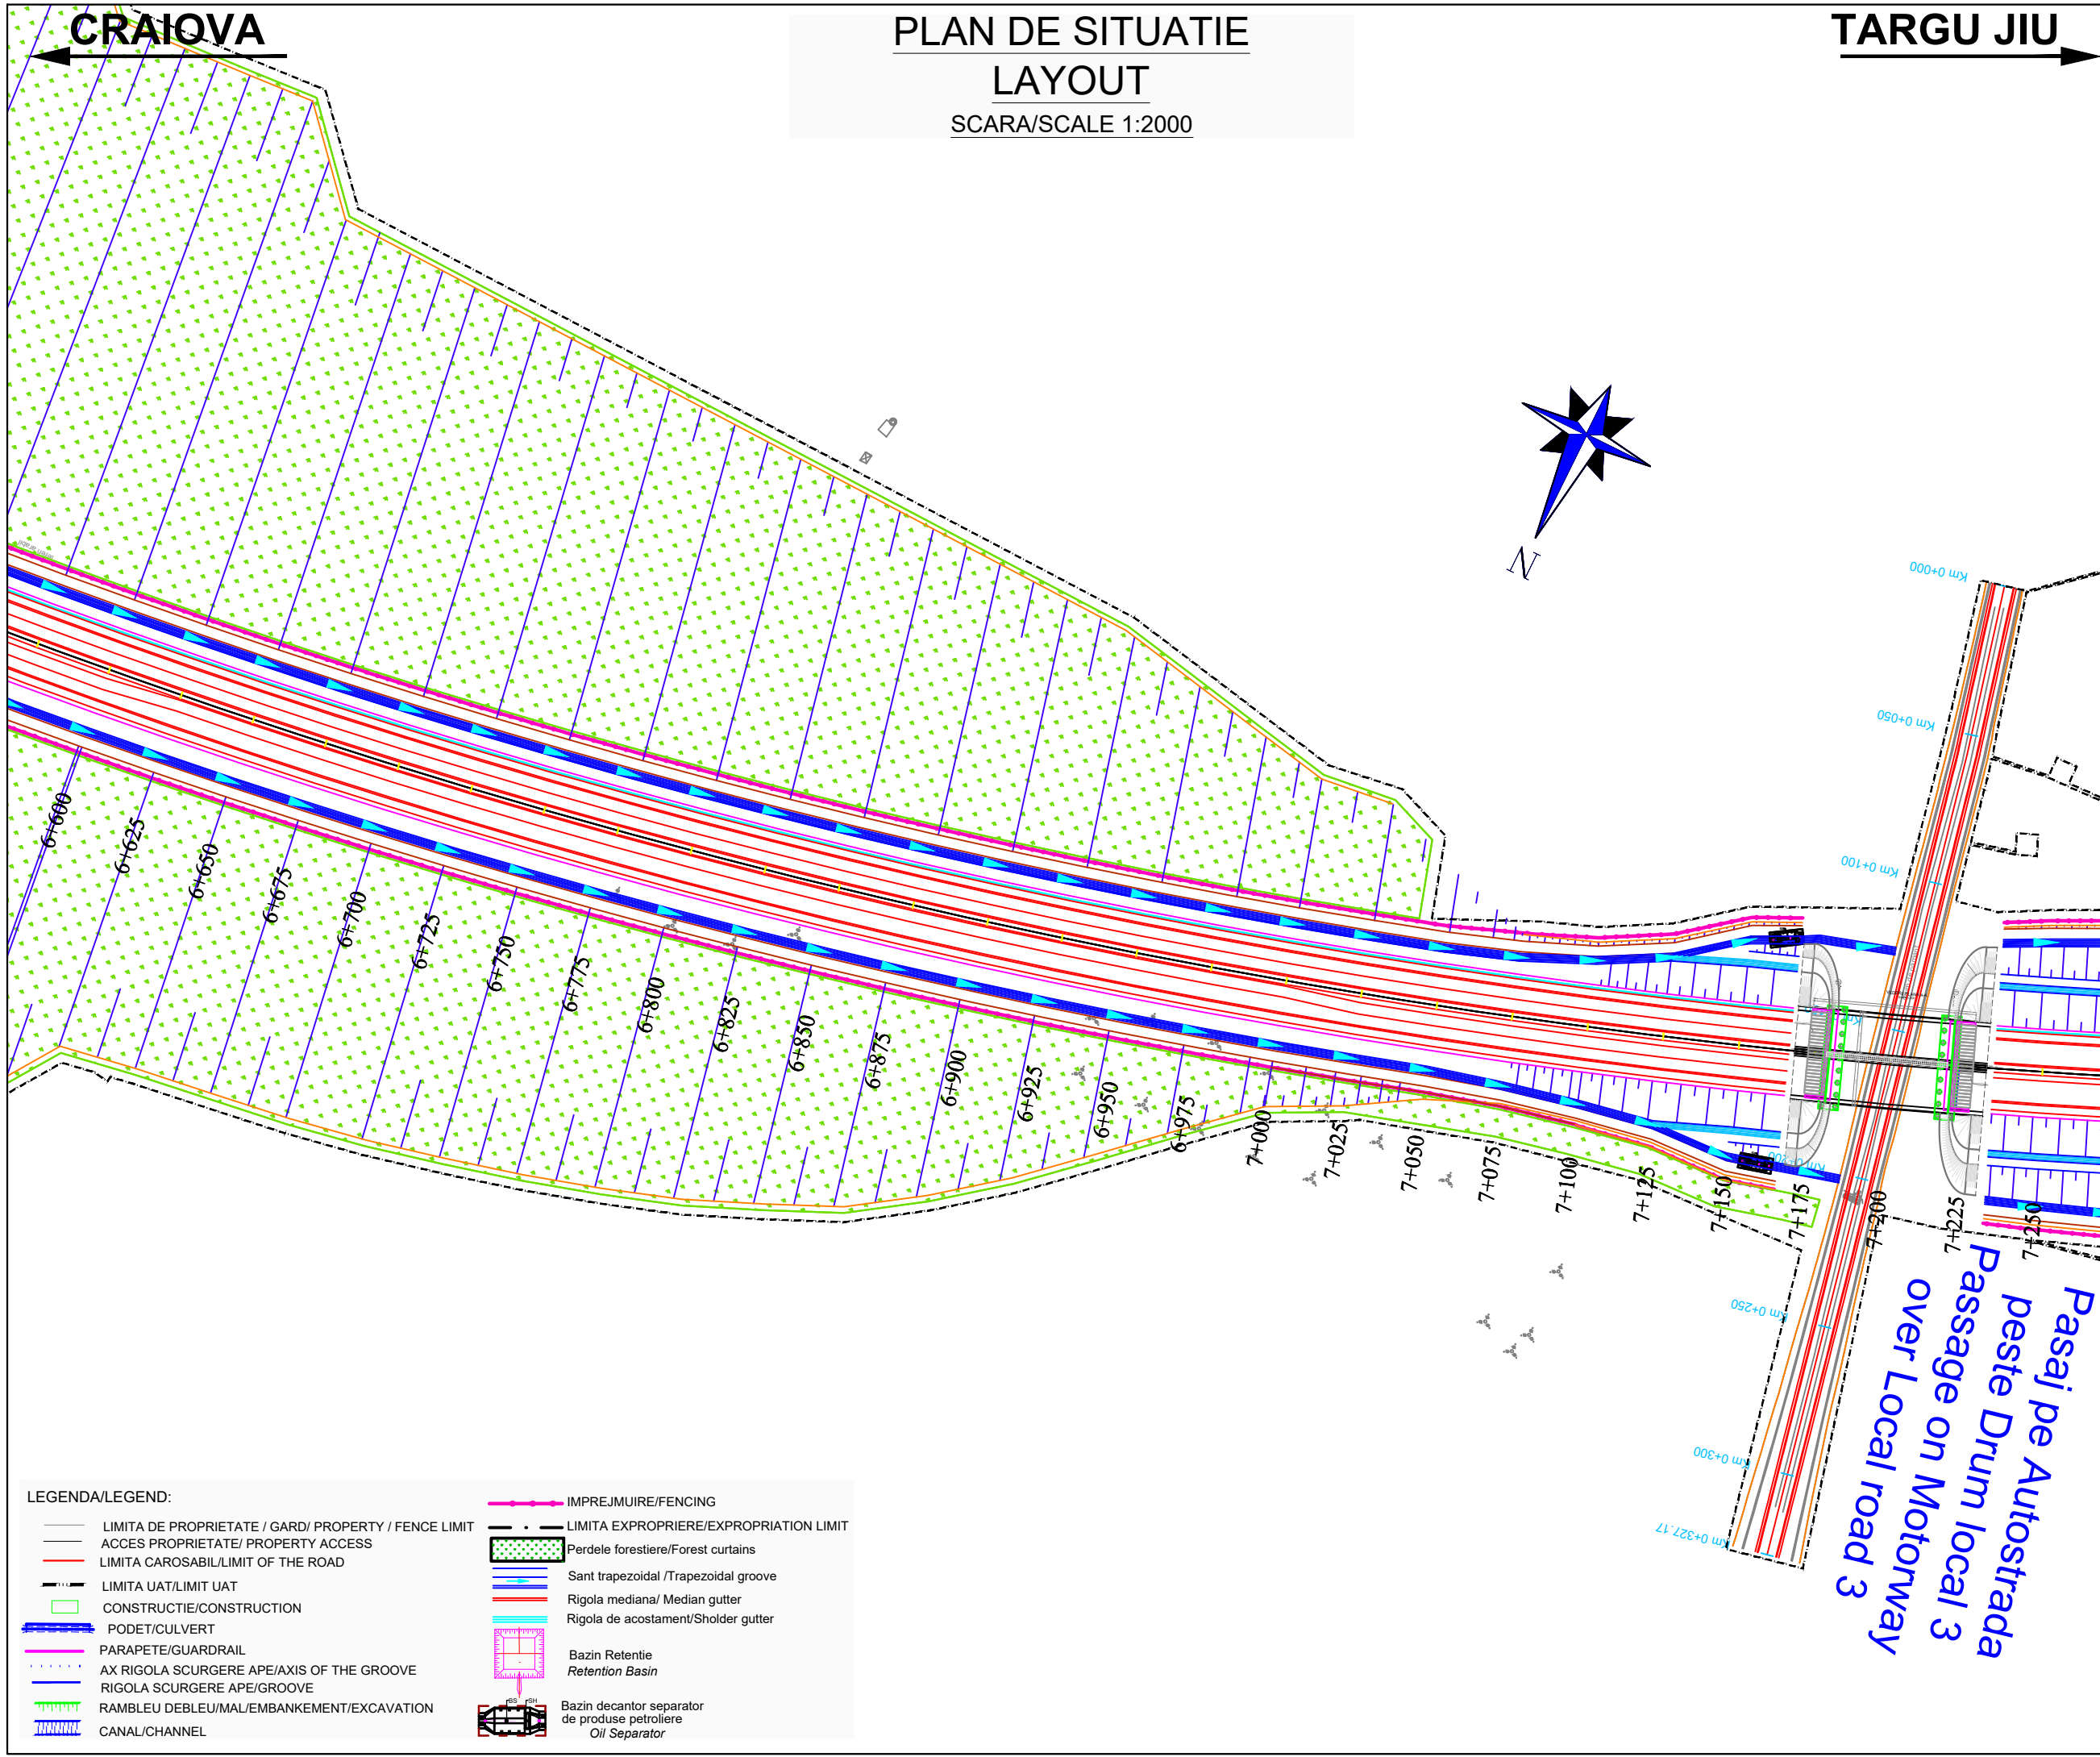

Note:


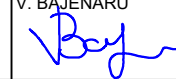

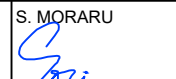
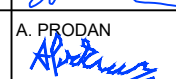
BENEFICIAR / CLIENT:
 COMPANIA NATIONALA DE ADMINISTRARE
 A INFRASTRUCTURII RUTIERE
 NATIONAL ADMINISTRATION COMPANY
 OF ROAD INFRASTRUCTURE

PROIECTANT ASOCIAREA / DESIGNER ASSOCIATION:
 
 ASOCIAREA:
 EGIS ROMANIA SA - SEARCH CORPORATION SRL














 
 
 

 

AUTOSTRADA CRAIOVA - FILIASI SI
 DRUMUL EXPRES FILIASI - TARGU JIU
 CRAIOVA - FILIASI MOTORWAY AND
 FILIASI - TARGU JIU EXPRESS ROAD

STUDIU DE FEZABILITATE
 FEASIBILITY STUDY

PLAN DE SITUATIE
 LOT 1
 LAYOUT

COORDONATOR ADJ. DE PROIECT DEPUTY PROJECT COORDINATOR	R. THADANI 
INGINER PROIECTANT DE DRUMURI ROAD DESIGN ENGINEER	V. BĂJENARU 
INGINER PROIECTANT DE DRUMURI ROAD DESIGN ENGINEER	F. DOBRIN 
INGINER PROIECTANT DE DRUMURI ROAD DESIGN ENGINEER	S. MORARU 
VERIFICAT INTERN INTERNAL CHECKER	A. PRODAN 
Contract nr. 92/22579	Revizia nr. 01
Date: IANUARIE 2024	Scara: 1:2000
Cod desen :22579-CrTJ-SF-1-DRU-3.1.1-PS-009-B01 Drawing number:	

LEGENDA/LEGEND:


-  LIMITA DE PROPRIETATE / GARD/ PROPERTY / FENCE LIMIT
-  ACCES PROPRIETATE/ PROPERTY ACCESS
-  LIMITA CAROSABIL/LIMIT OF THE ROAD
-  LIMITA UAT/LIMIT UAT
-  CONSTRUCTIE/CONSTRUCTION
-  PODET/CULVERT
-  PARAPETE/GUARDRAIL
-  AX RIGOLA SCURGERE APE/AXIS OF THE GROOVE
-  RIGOLA SCURGERE APE/GROOVE
-  RAMBLEU DEBLEU/MAL/EMBANKMENT/EXCAVATION
-  CANAL/CHANNEL
-  IMPREJMUIRE/FENCING
-  LIMITA EXPROPRIERE/EXPROPRIATION LIMIT
-  Perdele forestiere/Forest curtains
-  Sant trapezoidal /Trapezoidal groove
-  Rigola mediana/ Median gutter
-  Rigola de acostament/Shoulder gutter
-  Bazin Retentie
Retention Basin
-  Bazin decantor separator
de produse petroliere
Oil Separator

CRAIOVA

PLAN DE SITUATIE LAYOUT


SCARA/SCALE 1:2000

TARGU JIU

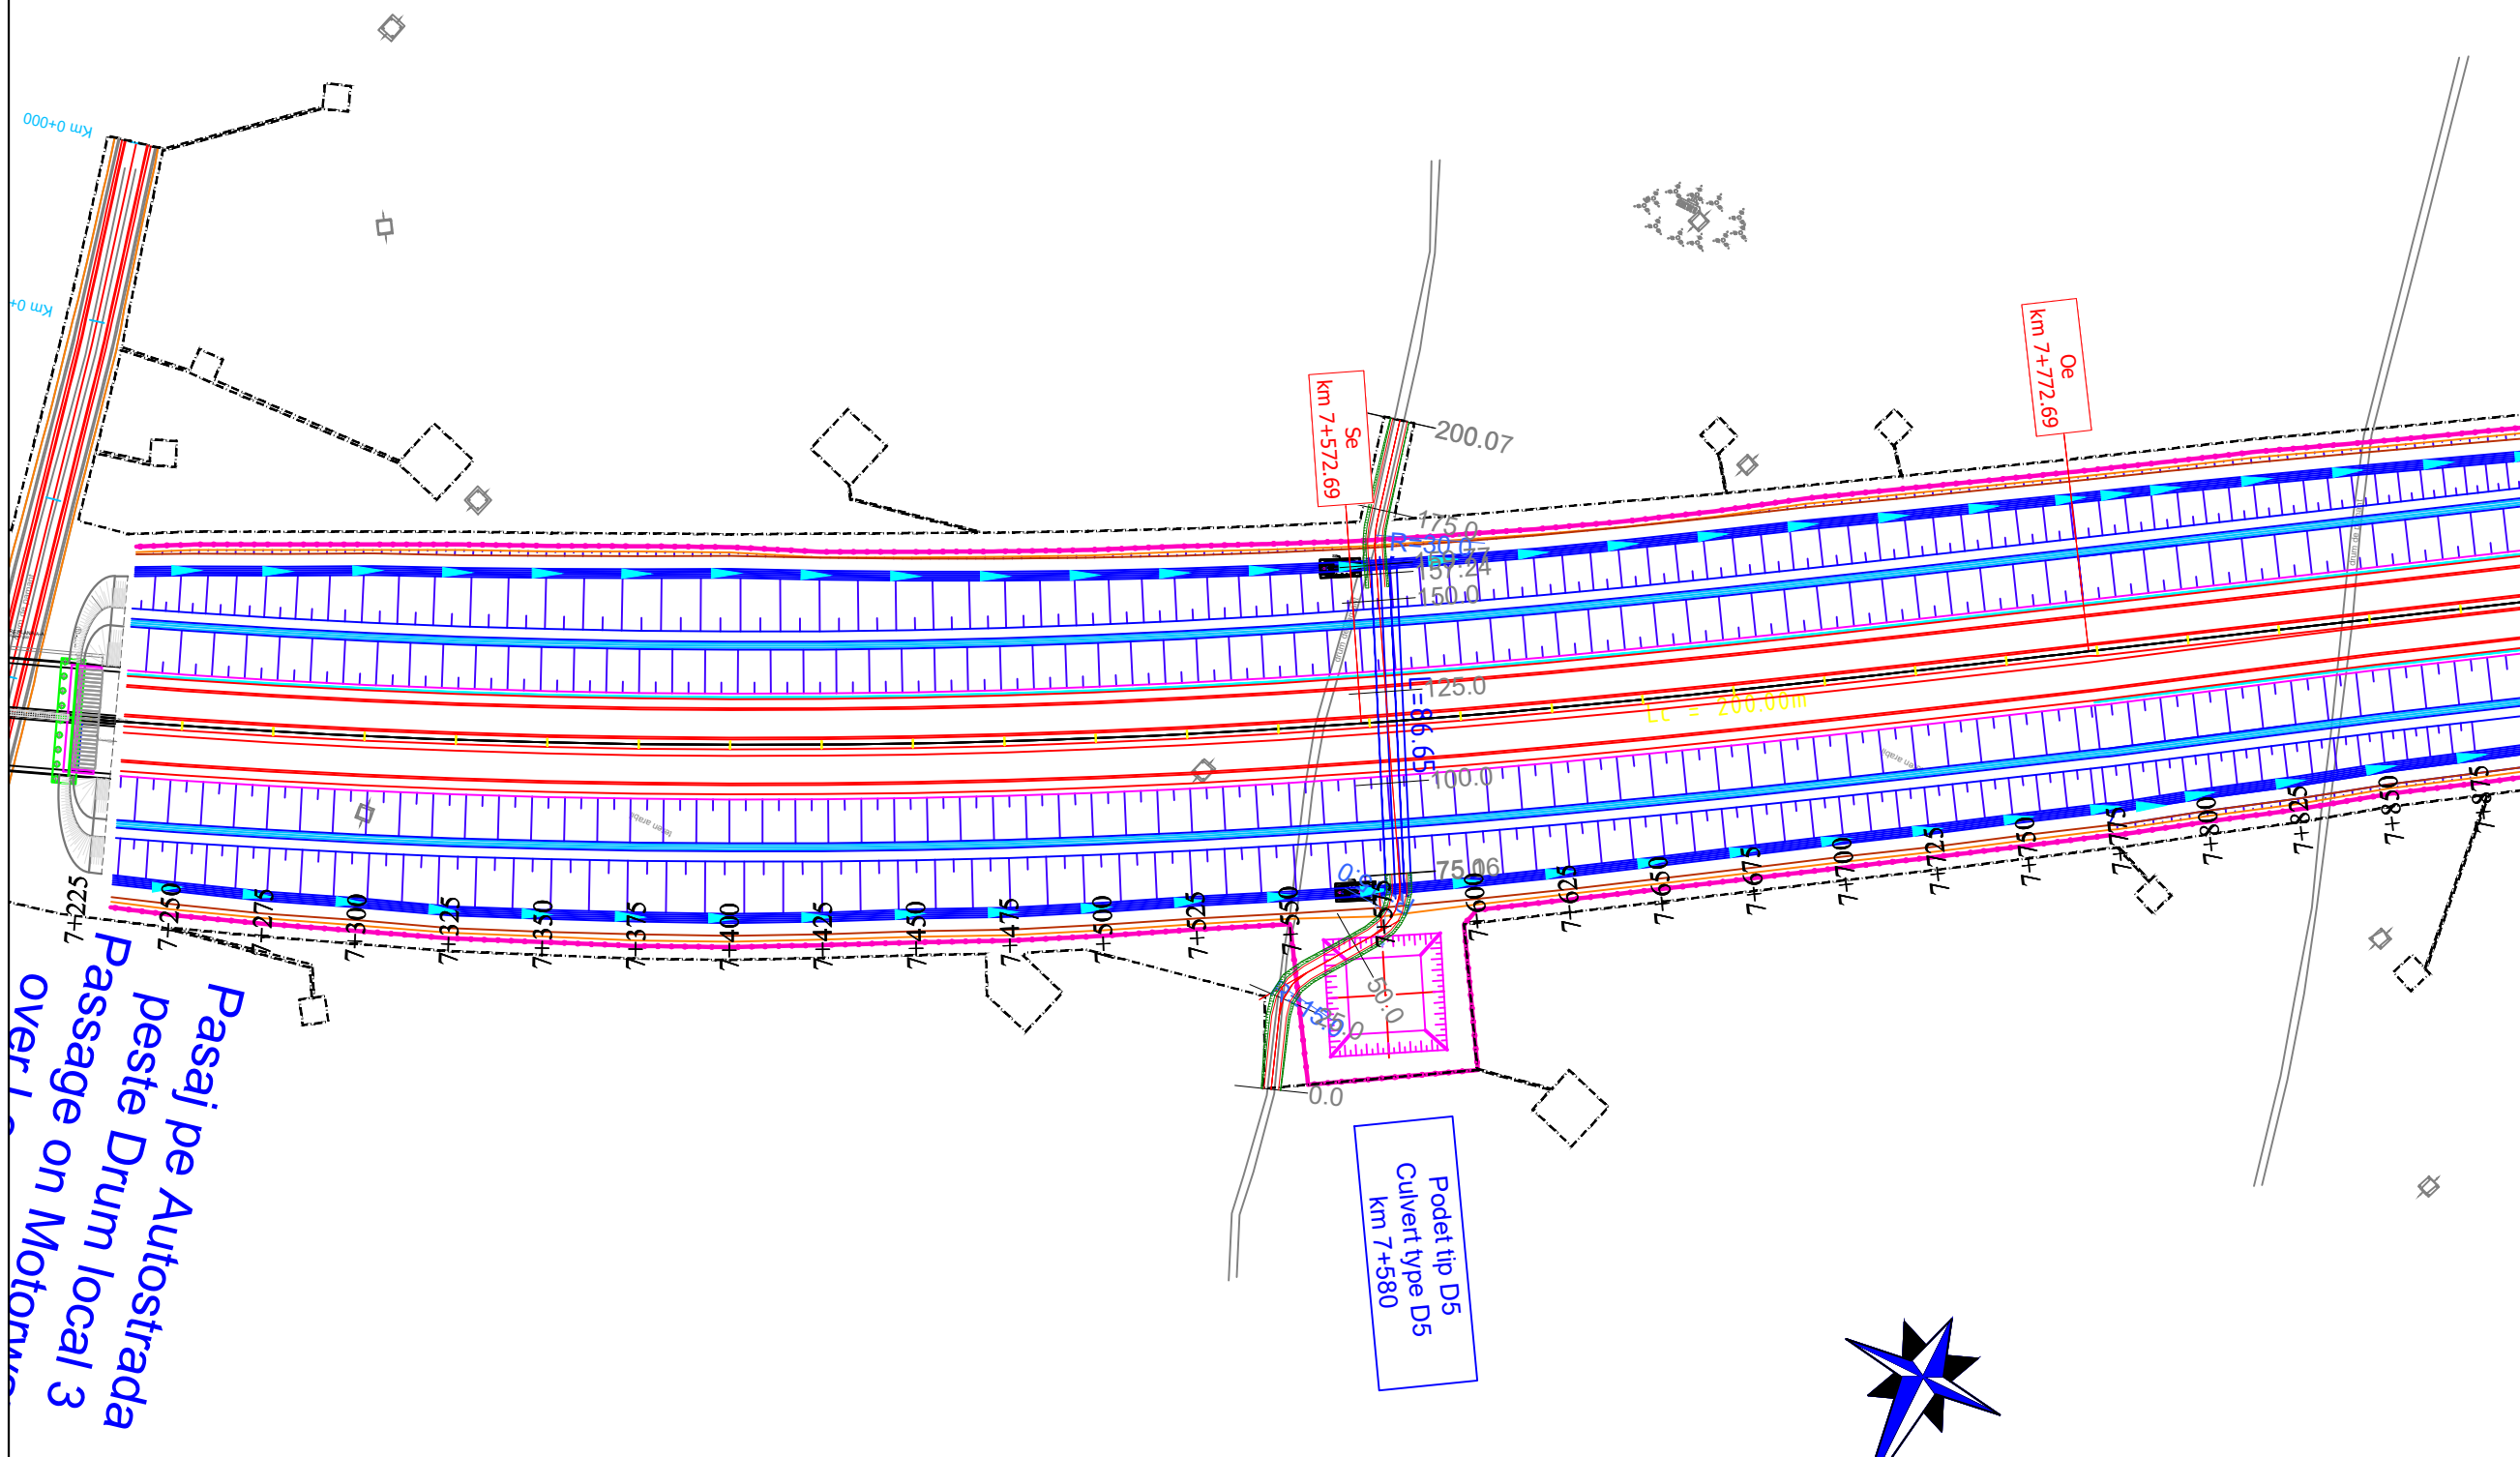

LEGENDA/LEGEND:

—	LIMITA DE PROPRIETATE / GARD/ PROPERTY / FENCE LIMIT	—	LIMITA EXPROPRIERE/EXPROPRIATION LIMIT
—	ACCES PROPRIETATE/ PROPERTY ACCESS	■	Perdele forestiere/Forest curtains
—	LIMITA CAROSABIL/LIMIT OF THE ROAD	—	Sant trapezoidal /Trapezoidal groove
—	LIMITA UAT/LIMIT UAT	—	Rigola mediana/ Median gutter
□	CONSTRUCTIE/CONSTRUCTION	—	Rigola de acostament/Shoulder gutter
■	PODET/CULVERT	■	Bazin Retentie Retention Basin
—	PARAPETE/GUARDRAIL	■	Bazin decantor separator de produse petoliere Oil Separator
—	AX RIGOLA SCURGERE APE/AXIS OF THE GROOVE		
—	RIGOLA SCURGERE APE/GROOVE		
—	RAMBLEU DEBLEU/MAL/EMBANKMENT/EXCAVATION		
—	CANAL/CHANNEL		

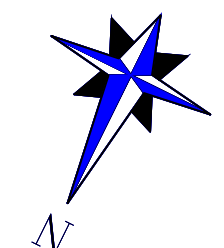

Note:

BENEFICIAR / CLIENT: COMPANIA NATIONALA DE ADMINISTRARE A INFRASTRUCTURII RUTIERE NATIONAL ADMINISTRATION COMPANY OF ROAD INFRASTRUCTURE	
PROIECTANT ASOCIAREA / DESIGNER ASSOCIATION: 	
ASOCIAREA: EGIS ROMANIA SA - SEARCH CORPORATION SRL	
AUTOSTRADA CRAIOVA - FILIASI SI DRUMUL EXPRES FILIASI - TARGU JIU CRAIOVA - FILIASI MOTORWAY AND FILIASI - TARGU JIU EXPRESS ROAD	
STUDIU DE FEZABILITATE FEASIBILITY STUDY	
PLAN DE SITUATIE LOT 1 LAYOUT	
COORDONATOR ADJ. DE PROIECT DEPUTY PROJECT COORDINATOR	R. THADANI
INGINER PROIECTANT DE DRUMURI ROAD DESIGN ENGINEER	V. BĂJENARU
INGINER PROIECTANT DE DRUMURI ROAD DESIGN ENGINEER	F. DOBRIN
INGINER PROIECTANT DE DRUMURI ROAD DESIGN ENGINEER	S. MORARU
VERIFICAT INTERN INTERNAL CHECKER	A. PRODAN
Contract nr. 92/22579	Revizia nr. 01
Date: IANUARIE 2024	Scara: 1:2000
Cod desen :22579-CrJ-SF-1-DRU-3.1.1-PS-010-B01 Drawing number:	

CRAIOVA


PLAN DE SITUATIE

LAYOUT

SCARA/SCALE 1:2000

TARGU JIU

Pasaj pe Autostrada peste DJ641
Passage on Motorway over DJ641

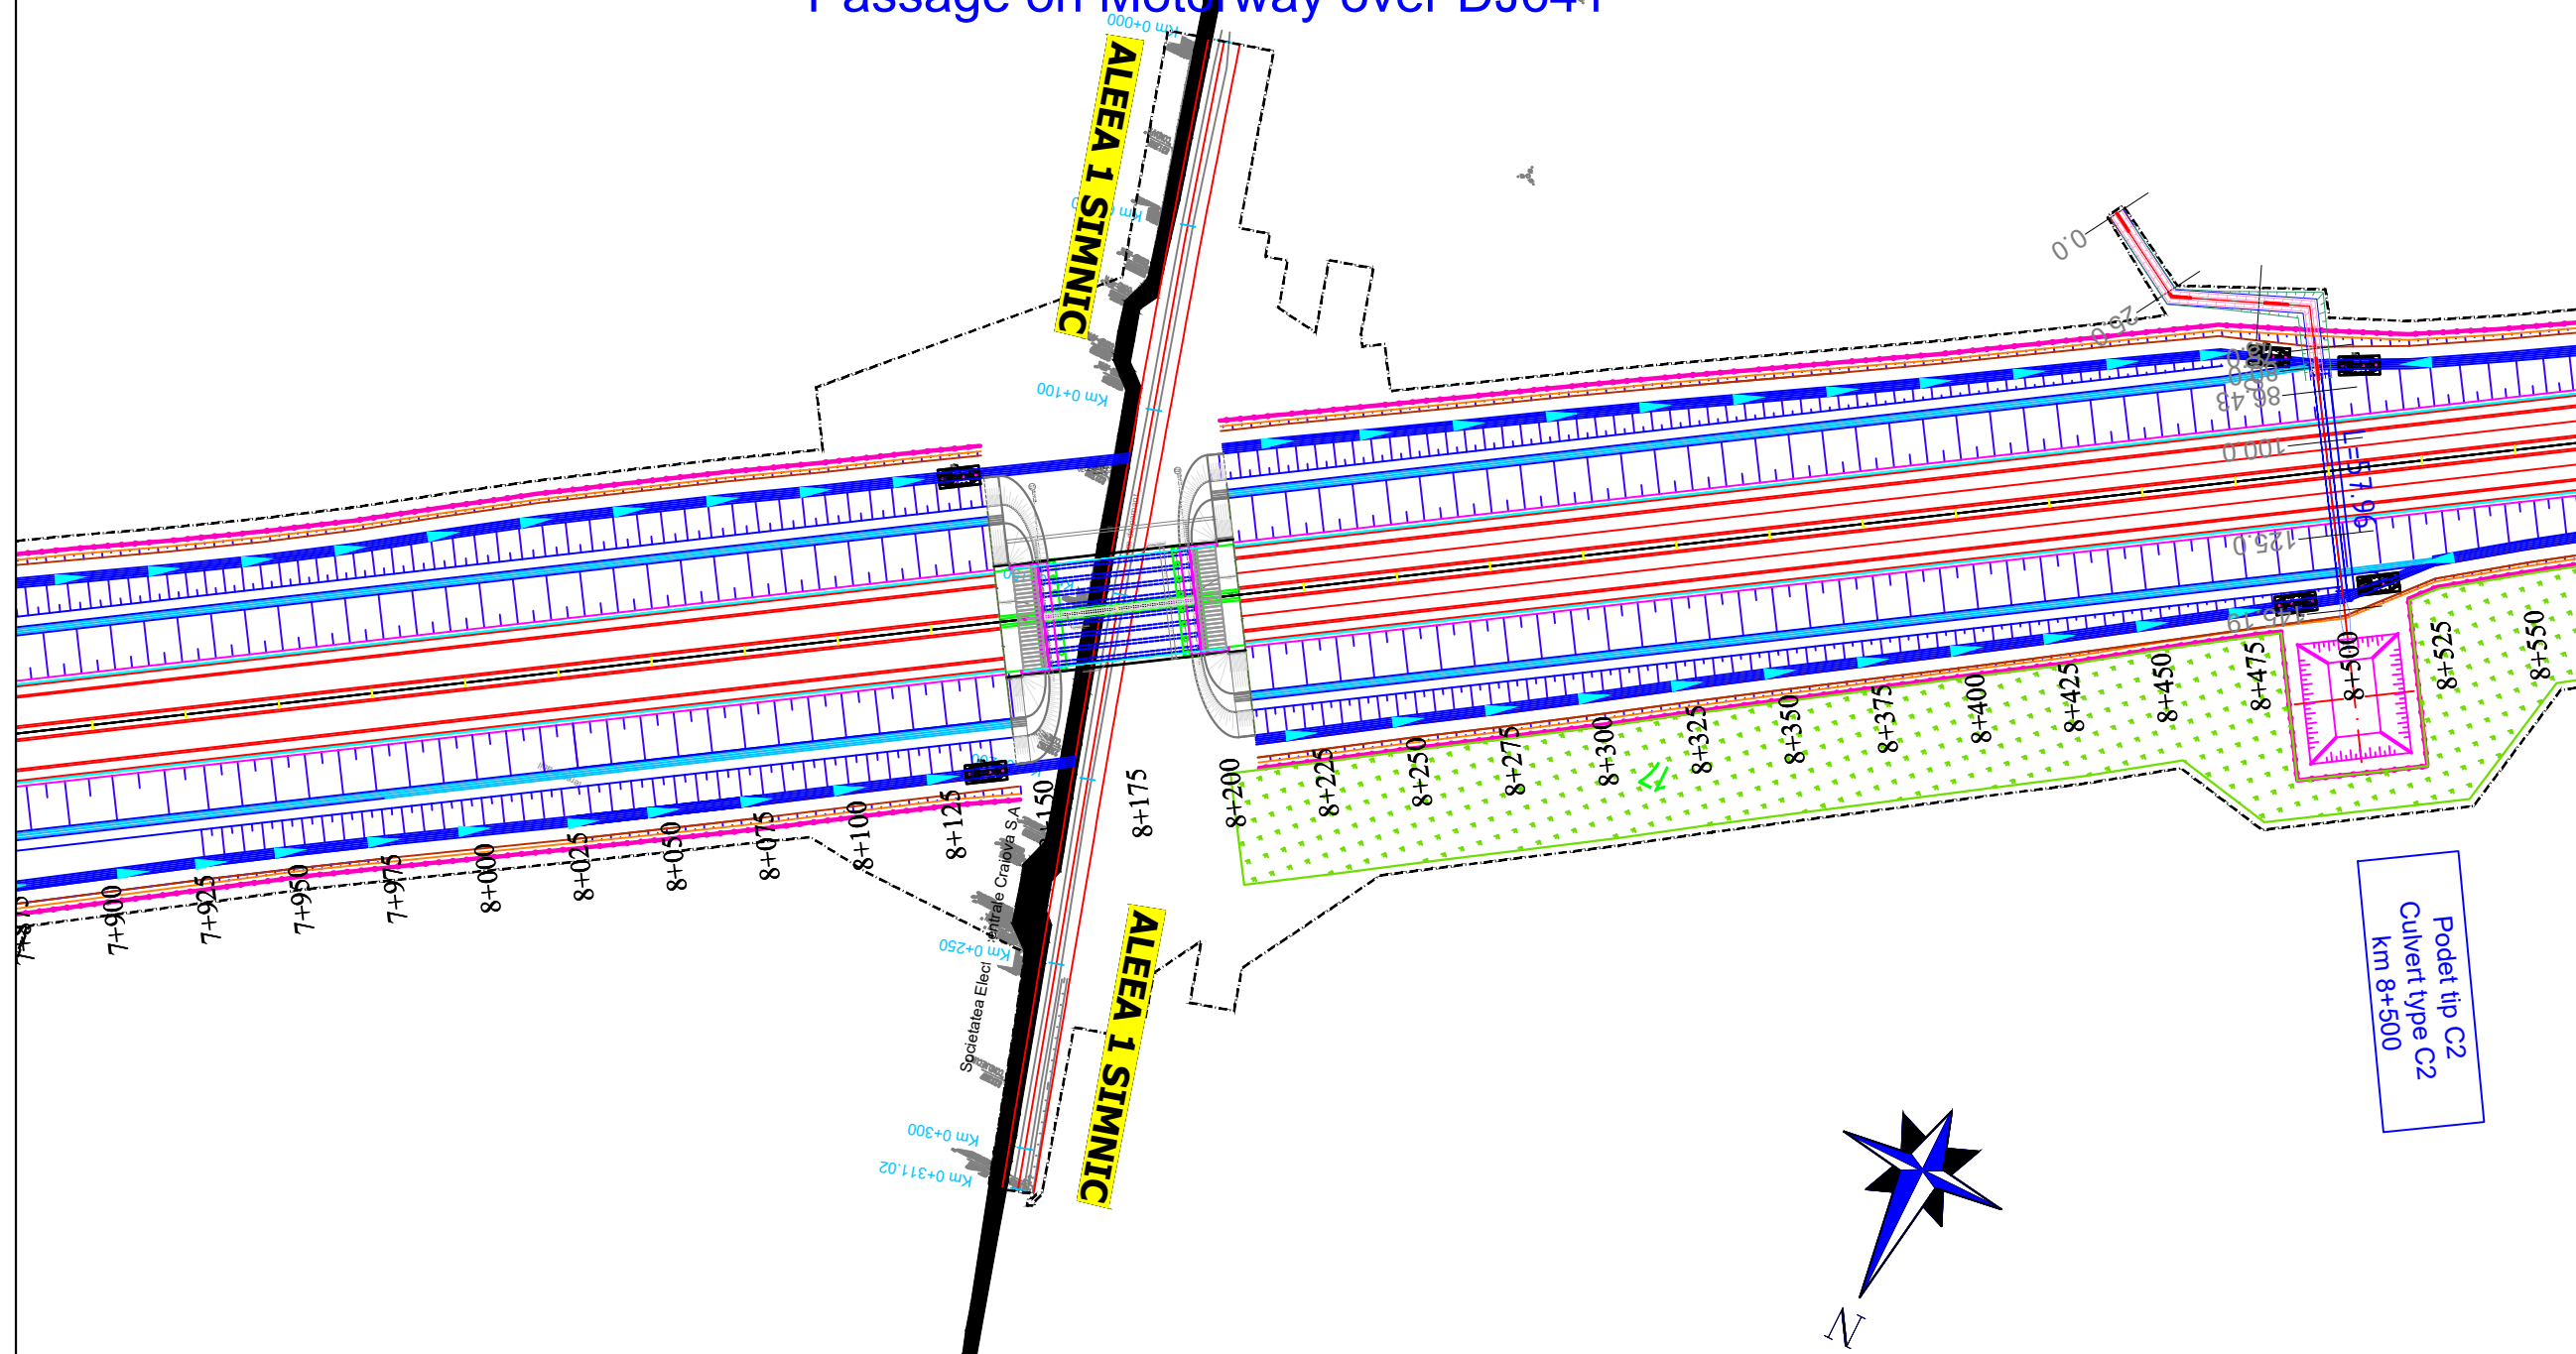

LEGENDA/LEGEND:

- | | | | |
|---|--|---|--|
| — | LIMITA DE PROPRIETATE / GARD/ PROPERTY / FENCE LIMIT | — | LIMITA EXPROPRIERE/EXPROPRIATION LIMIT |
| — | ACCES PROPRIETATE/ PROPERTY ACCESS | ■ | Perdele forestiere/Forest curtains |
| — | LIMITA CAROSABIL/LIMIT OF THE ROAD | — | Sant trapezoidal /Trapezoidal groove |
| — | LIMITA UAT/LIMIT UAT | — | Rigola mediana/ Median gutter |
| ■ | CONSTRUCTIE/CONSTRUCTION | — | Rigola de acostament/Shoulder gutter |
| ■ | PODET/CULVERT | ■ | Bazin Retentie
Retention Basin |
| — | PARAPETE/GUARDRAIL | ■ | Bazin decantor separator
de produse petroliere
Oil Separator |
| — | AX RIGOLA SCURGERE APE/AXIS OF THE GROOVE | | |
| — | RIGOLA SCURGERE APE/GROOVE | | |
| — | RAMBLEU DEBLEU/MAL/EMBANKMENT/EXCAVATION | | |
| — | CANAL/CHANNEL | | |



Note:	
BENEFICIAR / CLIENT: COMPANIA NATIONALA DE ADMINISTRARE A INFRASTRUCTURII RUTIERE NATIONAL ADMINISTRATION COMPANY OF ROAD INFRASTRUCTURE	
PROIECTANT ASOCIAREA / DESIGNER ASSOCIATION: 	
ASOCIAREA: EGIS ROMANIA SA - SEARCH CORPORATION SRL	
AUTOSTRADA CRAIOVA - FILIASI SI DRUMUL EXPRES FILIASI - TARGU JIU CRAIOVA - FILIASI MOTORWAY AND FILIASI - TARGU JIU EXPRESS ROAD	
STUDIU DE FEZABILITATE FEASIBILITY STUDY	
PLAN DE SITUATIE LOT 1 LAYOUT	
COORDONATOR ADJ. DE PROIECT DEPUTY PROJECT COORDINATOR	R. THADANI
INGINER PROIECTANT DE DRUMURI ROAD DESIGN ENGINEER	V. BĂJENARU
INGINER PROIECTANT DE DRUMURI ROAD DESIGN ENGINEER	F. DOBRIN
INGINER PROIECTANT DE DRUMURI ROAD DESIGN ENGINEER	S. MORARU
VERIFICAT INTERN INTERNAL CHECKER	A. PRODAN
Contract nr. 92/22579	Revizia nr. 01
Date: IANUARIE 2024	Scara: 1:2000
Cod desen :22579-CrJ-SF-1-DRU-3.1.1-PS-011-B01 Drawing number:	

CRAIOVA

PLAN DE SITUATIE LAYOUT

SCARA/SCALE 1:2000

TARGU JIU

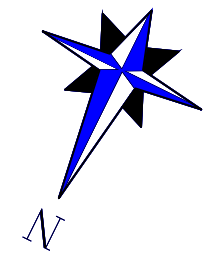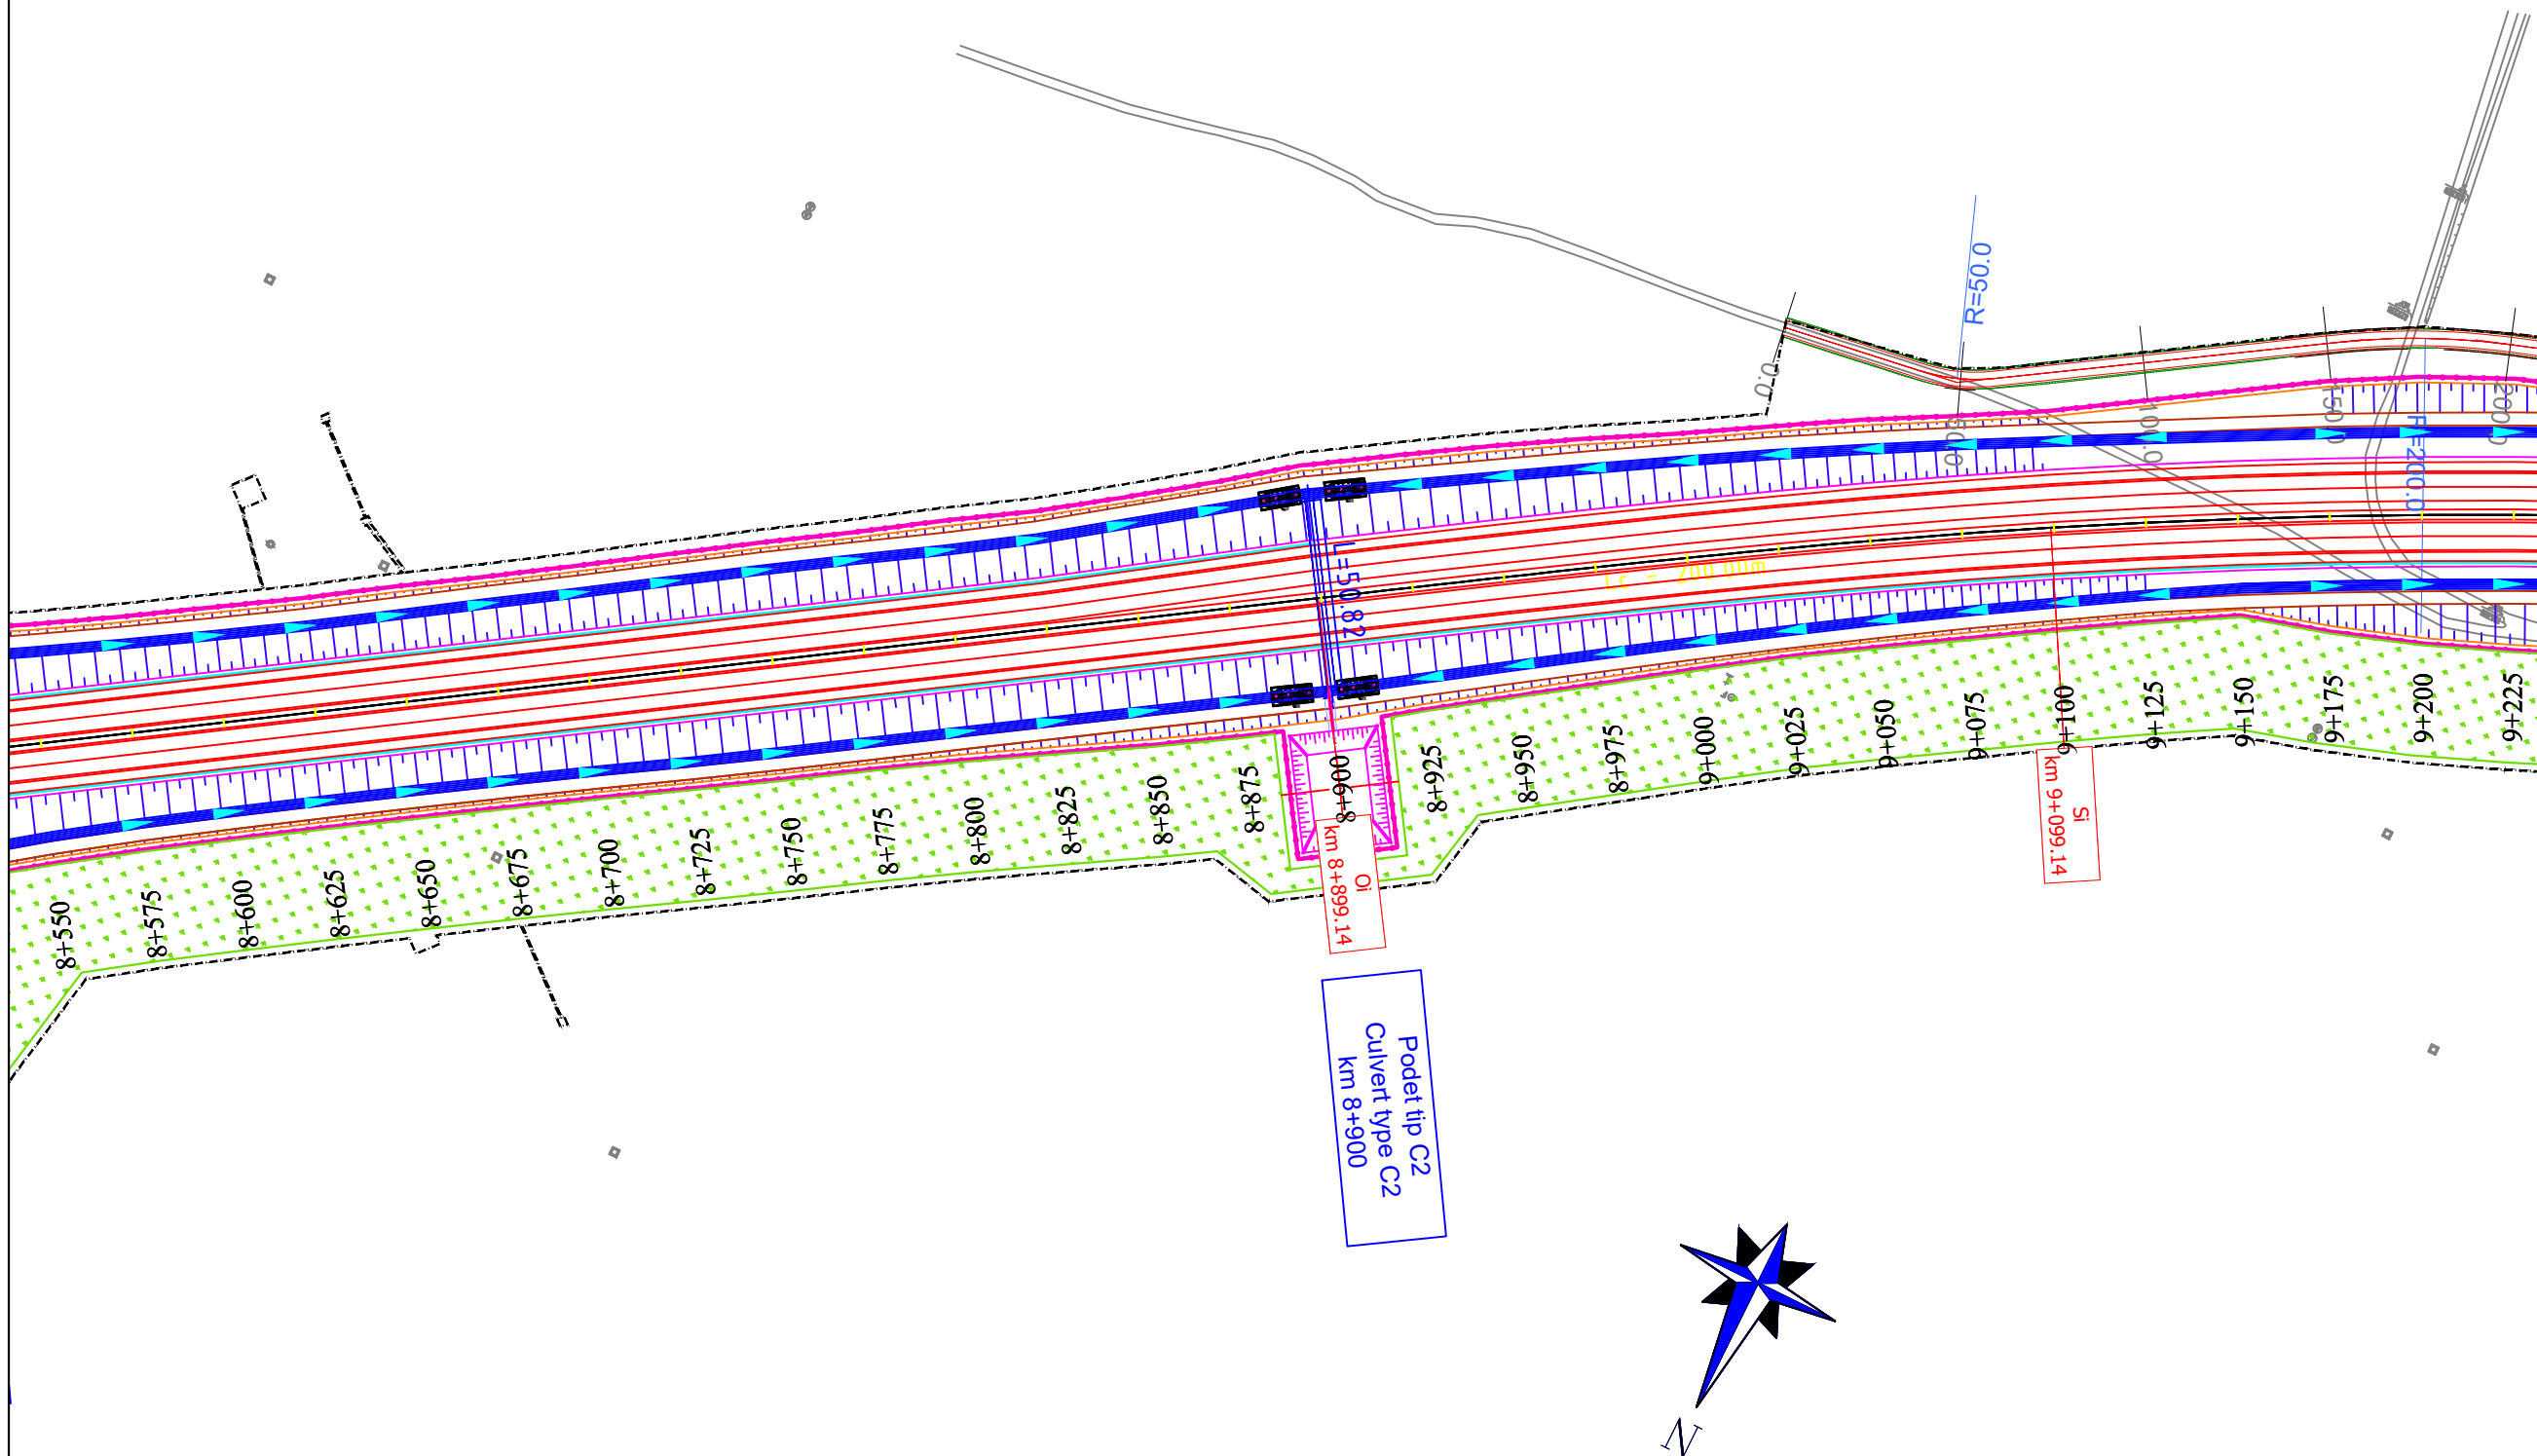

LEGENDA/LEGEND:

	LIMITA DE PROPRIETATE / GARD/ PROPERTY / FENCE LIMIT		LIMITA EXPROPRIERE/EXPROPRIATION LIMIT
	ACCES PROPRIETATE/ PROPERTY ACCESS		Perdele forestiere/Forest curtains
	LIMITA CAROSABIL/LIMIT OF THE ROAD		Sant trapezoidal /Trapezoidal groove
	LIMITA UAT/LIMIT UAT		Rigola mediana/ Median gutter
	CONSTRUCTIE/CONSTRUCTION		Rigola de acostament/Shoulder gutter
	PODET/CULVERT		Bazin Retentie Retention Basin
	PARAPETE/GUARDRAIL		Bazin decantor separator de produse petroliere Oil Separator
	AX RIGOLA SCURGERE APE/AXIS OF THE GROOVE		
	RIGOLA SCURGERE APE/GROOVE		
	RAMBLEU DEBLEU/MAL/EMBANKMENT/EXCAVATION		
	CANAL/CHANNEL		

Note:

BENEFICIAR / CLIENT:
 COMPANIA NATIONALA DE ADMINISTRARE
 A INFRASTRUCTURII RUTIERE
 NATIONAL ADMINISTRATION COMPANY
 OF ROAD INFRASTRUCTURE

PROIECTANT ASOCIAREA / DESIGNER ASSOCIATION:

ASOCIAREA:
 EGIS ROMANIA SA - SEARCH CORPORATION SRL

AUTOSTRADA CRAIOVA - FILIASI SI
 DRUMUL EXPRES FILIASI - TARGU JIU
 CRAIOVA - FILIASI MOTORWAY AND
 FILIASI - TARGU JIU EXPRESS ROAD

STUDIU DE FEZABILITATE
 FEASIBILITY STUDY

PLAN DE SITUATIE
 LOT 1
 LAYOUT

COORDONATOR ADJ.
 DE PROIECT
 DEPUTY PROJECT
 COORDINATOR
 R. THADANI

INGINER PROIECTANT
 DE DRUMURI
 ROAD
 DESIGN ENGINEER
 V. BĂJENARU

INGINER PROIECTANT
 DE DRUMURI
 ROAD
 DESIGN ENGINEER
 F. DOBRIN

INGINER PROIECTANT
 DE DRUMURI
 ROAD
 DESIGN ENGINEER
 S. MORARU

VERIFICAT INTERN
 INTERNAL CHECKER
 A. PRODAN

Contract nr. 92/22579
 Contract no. 01

Data: IANUARIE 2024
 Date: 1:2000

Cod desen :22579-CrJ-SF-1-DRU-3.1.1-PS-012-B01
 Drawing number:


CRAIOVA

PLAN DE SITUATIE LAYOUT

SCARA/SCALE 1:2000

TARGU JIU


Note:

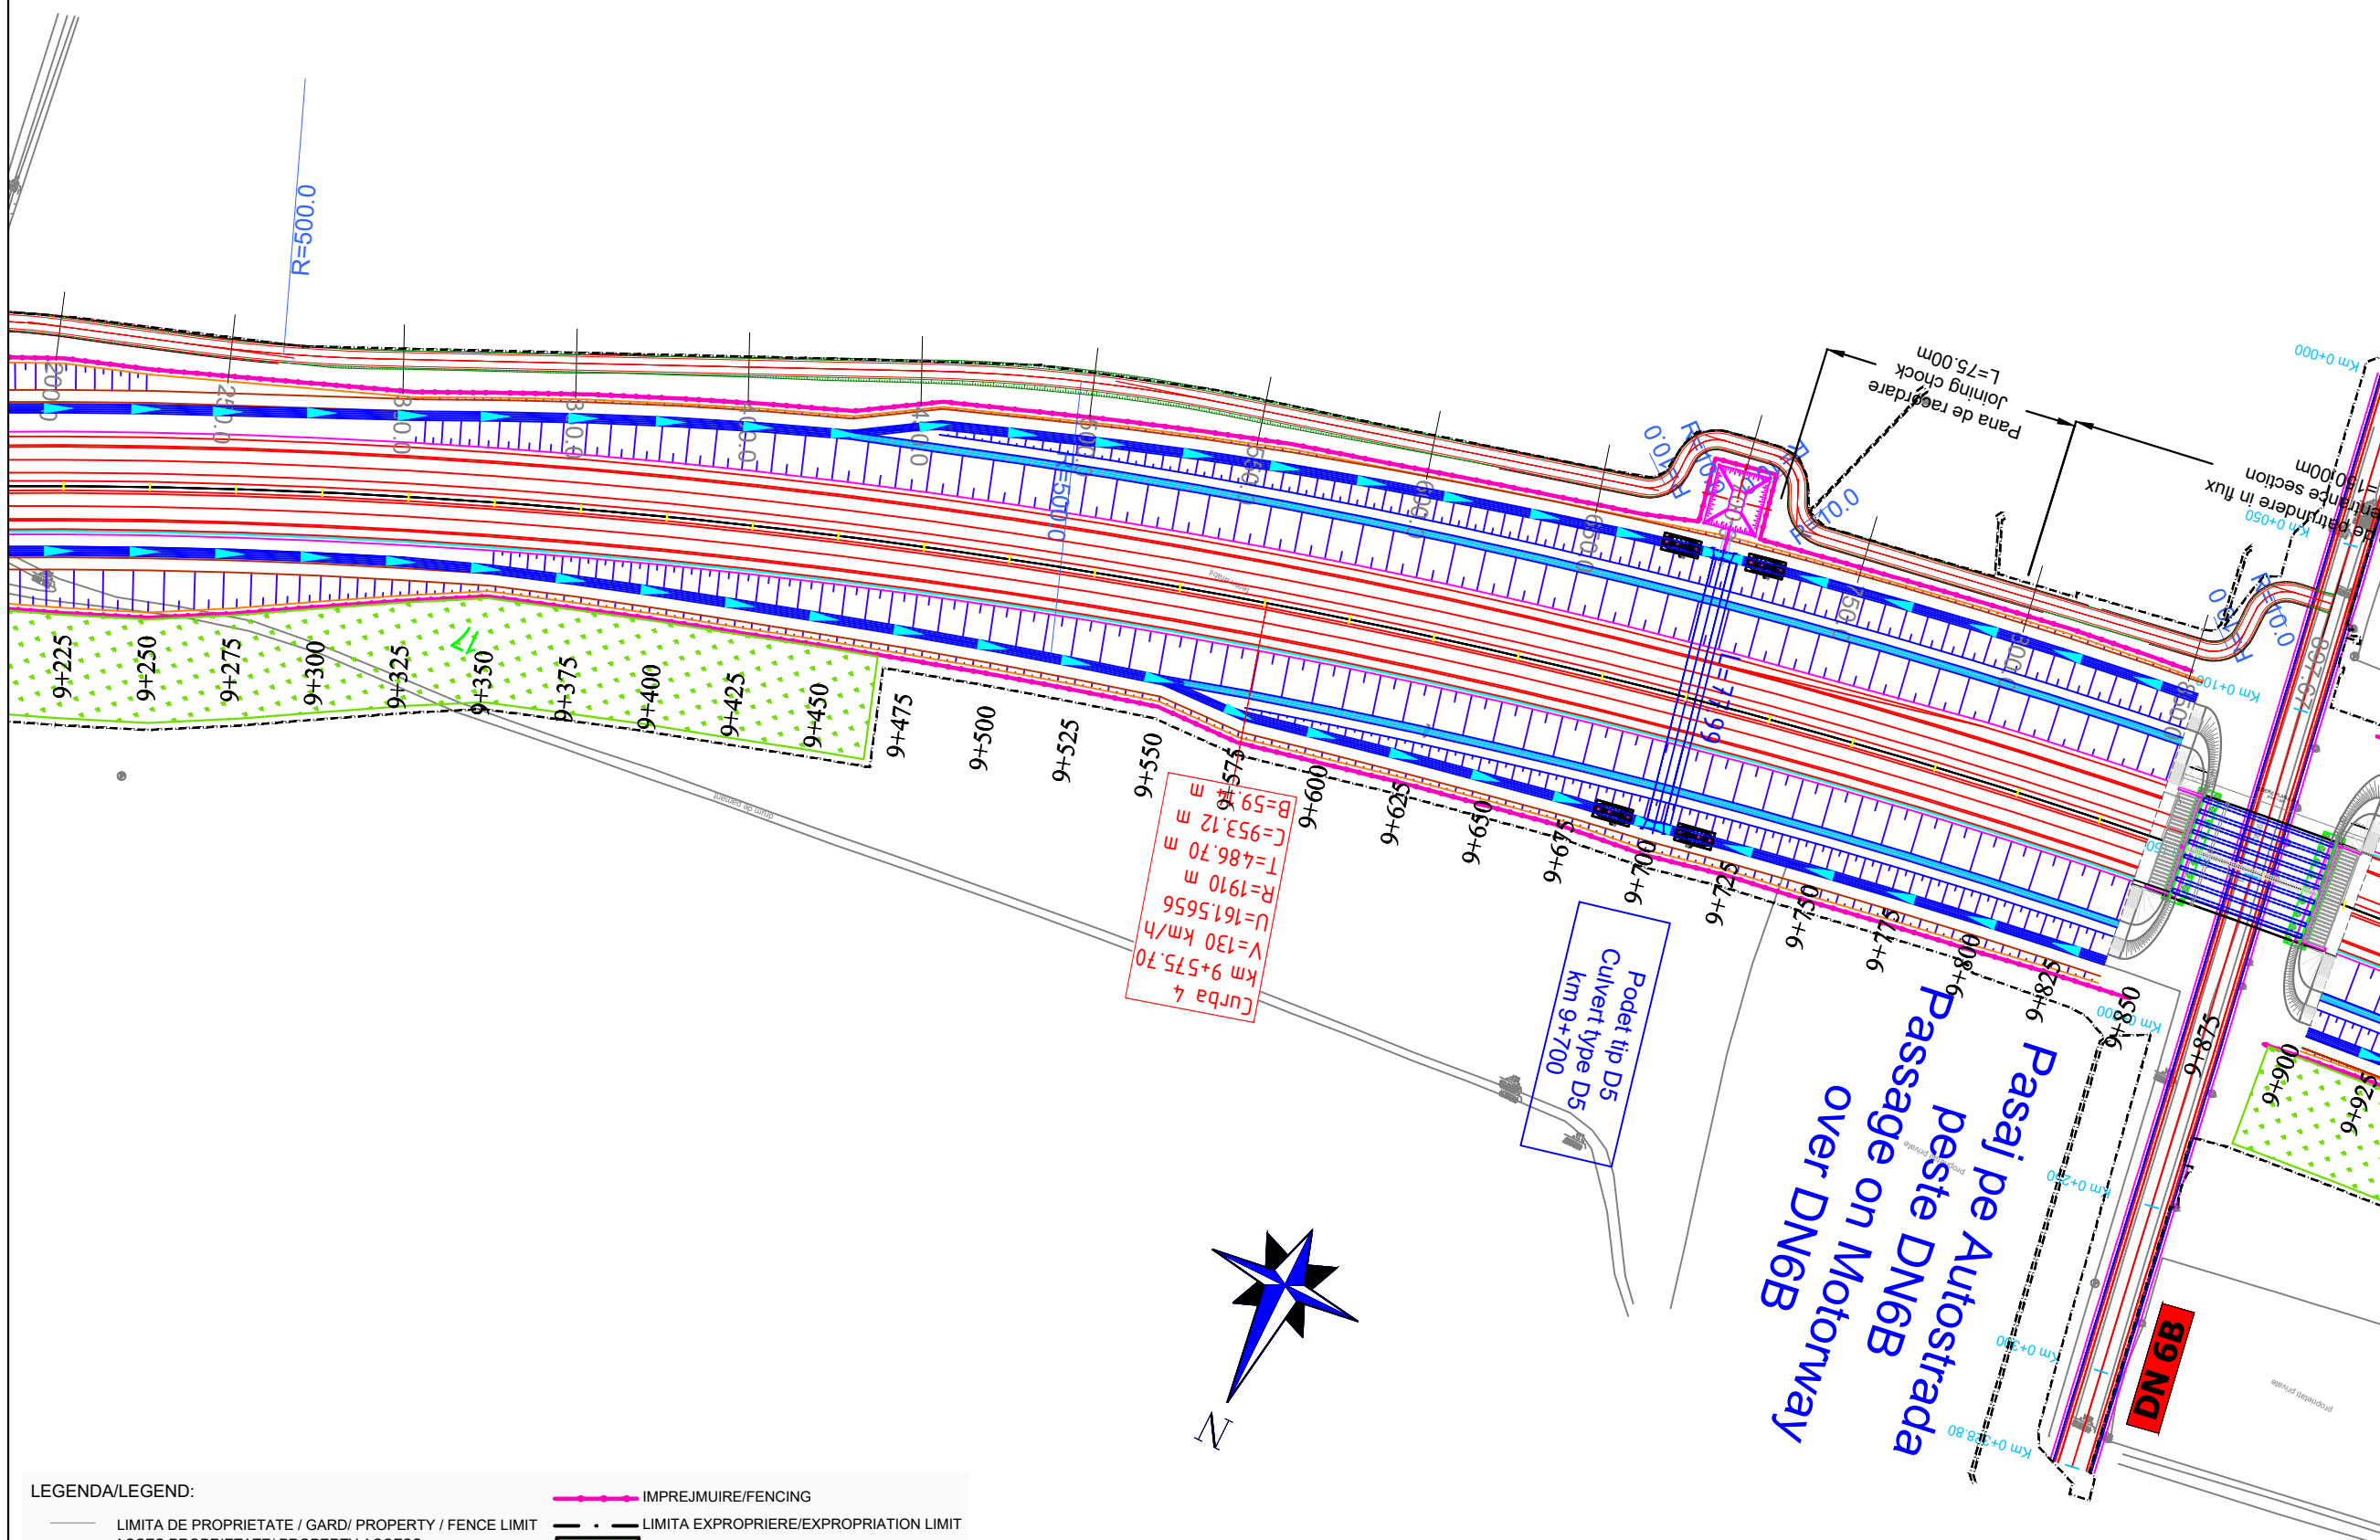

Curba 4
 $V=130$ km/h
 $U=161.5656$
 $R=1910$ m
 $T=486.70$ m
 $C=953.12$ m
 $B=59.45$ m

Podet tip D5
 Culvert type D5
 km 9+700

Pasaj pe Autostrada
 peste DN6B
 Passage on Motorway
 over DN6B

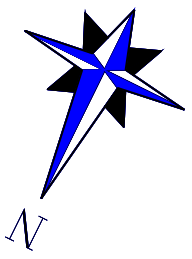

LEGENDA/LEGEND:

	LIMITA DE PROPRIETATE / GARD/ PROPERTY / FENCE LIMIT		LIMITA EXPROPRIERE/EXPROPRIATION LIMIT
	ACCES PROPRIETATE/ PROPERTY ACCESS		Perdele forestiere/Forest curtains
	LIMITA CAROSABIL/LIMIT OF THE ROAD		Sant trapezoidal /Trapezoidal groove
	LIMITA UAT/LIMIT UAT		Rigola mediana/ Median gutter
	CONSTRUCTIE/CONSTRUCTION		Rigola de acostament/Shoulder gutter
	PODET/CULVERT		Bazin Retentie Retention Basin
	PARAPETE/GUARDRAIL		Bazin decantor separator de produse petroliere Oil Separator
	AX RIGOLA SCURGERE APE/AXIS OF THE GROOVE		
	RIGOLA SCURGERE APE/GROOVE		
	RAMBLEU DEBLEU/MAL/EMBANKMENT/EXCAVATION		
	CANAL/CHANNEL		

BENEFICIAR / CLIENT:
 COMPANIA NATIONALA DE ADMINISTRARE
 A INFRASTRUCTURII RUTIERE
 NATIONAL ADMINISTRATION COMPANY
 OF ROAD INFRASTRUCTURE

PROIECTANT ASOCIERIA / DESIGNER ASSOCIATION:

ASOCIERIA:
 EGIS ROMANIA SA - SEARCH CORPORATION SRL

AUTOSTRADA CRAIOVA - FILIASI SI
 DRUMUL EXPRES FILIASI - TARGU JIU
 CRAIOVA - FILIASI MOTORWAY AND
 FILIASI - TARGU JIU EXPRESS ROAD

STUDIU DE FEZABILITATE
 FEASIBILITY STUDY

PLAN DE SITUATIE
 LOT 1
 LAYOUT

COORDONATOR ADJ.
 DE PROIECT
 DEPUTY PROJECT
 COORDINATOR
 R. THADANI

INGINER PROIECTANT
 DE DRUMURI
 ROAD
 DESIGN ENGINEER
 V. BĂJENARU

INGINER PROIECTANT
 DE DRUMURI
 ROAD
 DESIGN ENGINEER
 F. DOBRIN

INGINER PROIECTANT
 DE DRUMURI
 ROAD
 DESIGN ENGINEER
 S. MORARU

VERIFICAT INTERN
 INTERNAL CHECKER
 A. PRODAN

Contract nr. 92/22579
 Contract no. 92/22579
 Date: IANUARIE 2024

Revizia nr. 01
 Revision no. 01
 Scara: 1:2000
 Scale: 1:2000

Cod desen :22579-CrJ-SF-1-DRU-3.1.1-PS-013-B01
 Drawing number:

CRAIOVA


PLAN DE SITUATIE

LAYOUT

SCARA/SCALE 1:2000

TARGU JIU

Note:

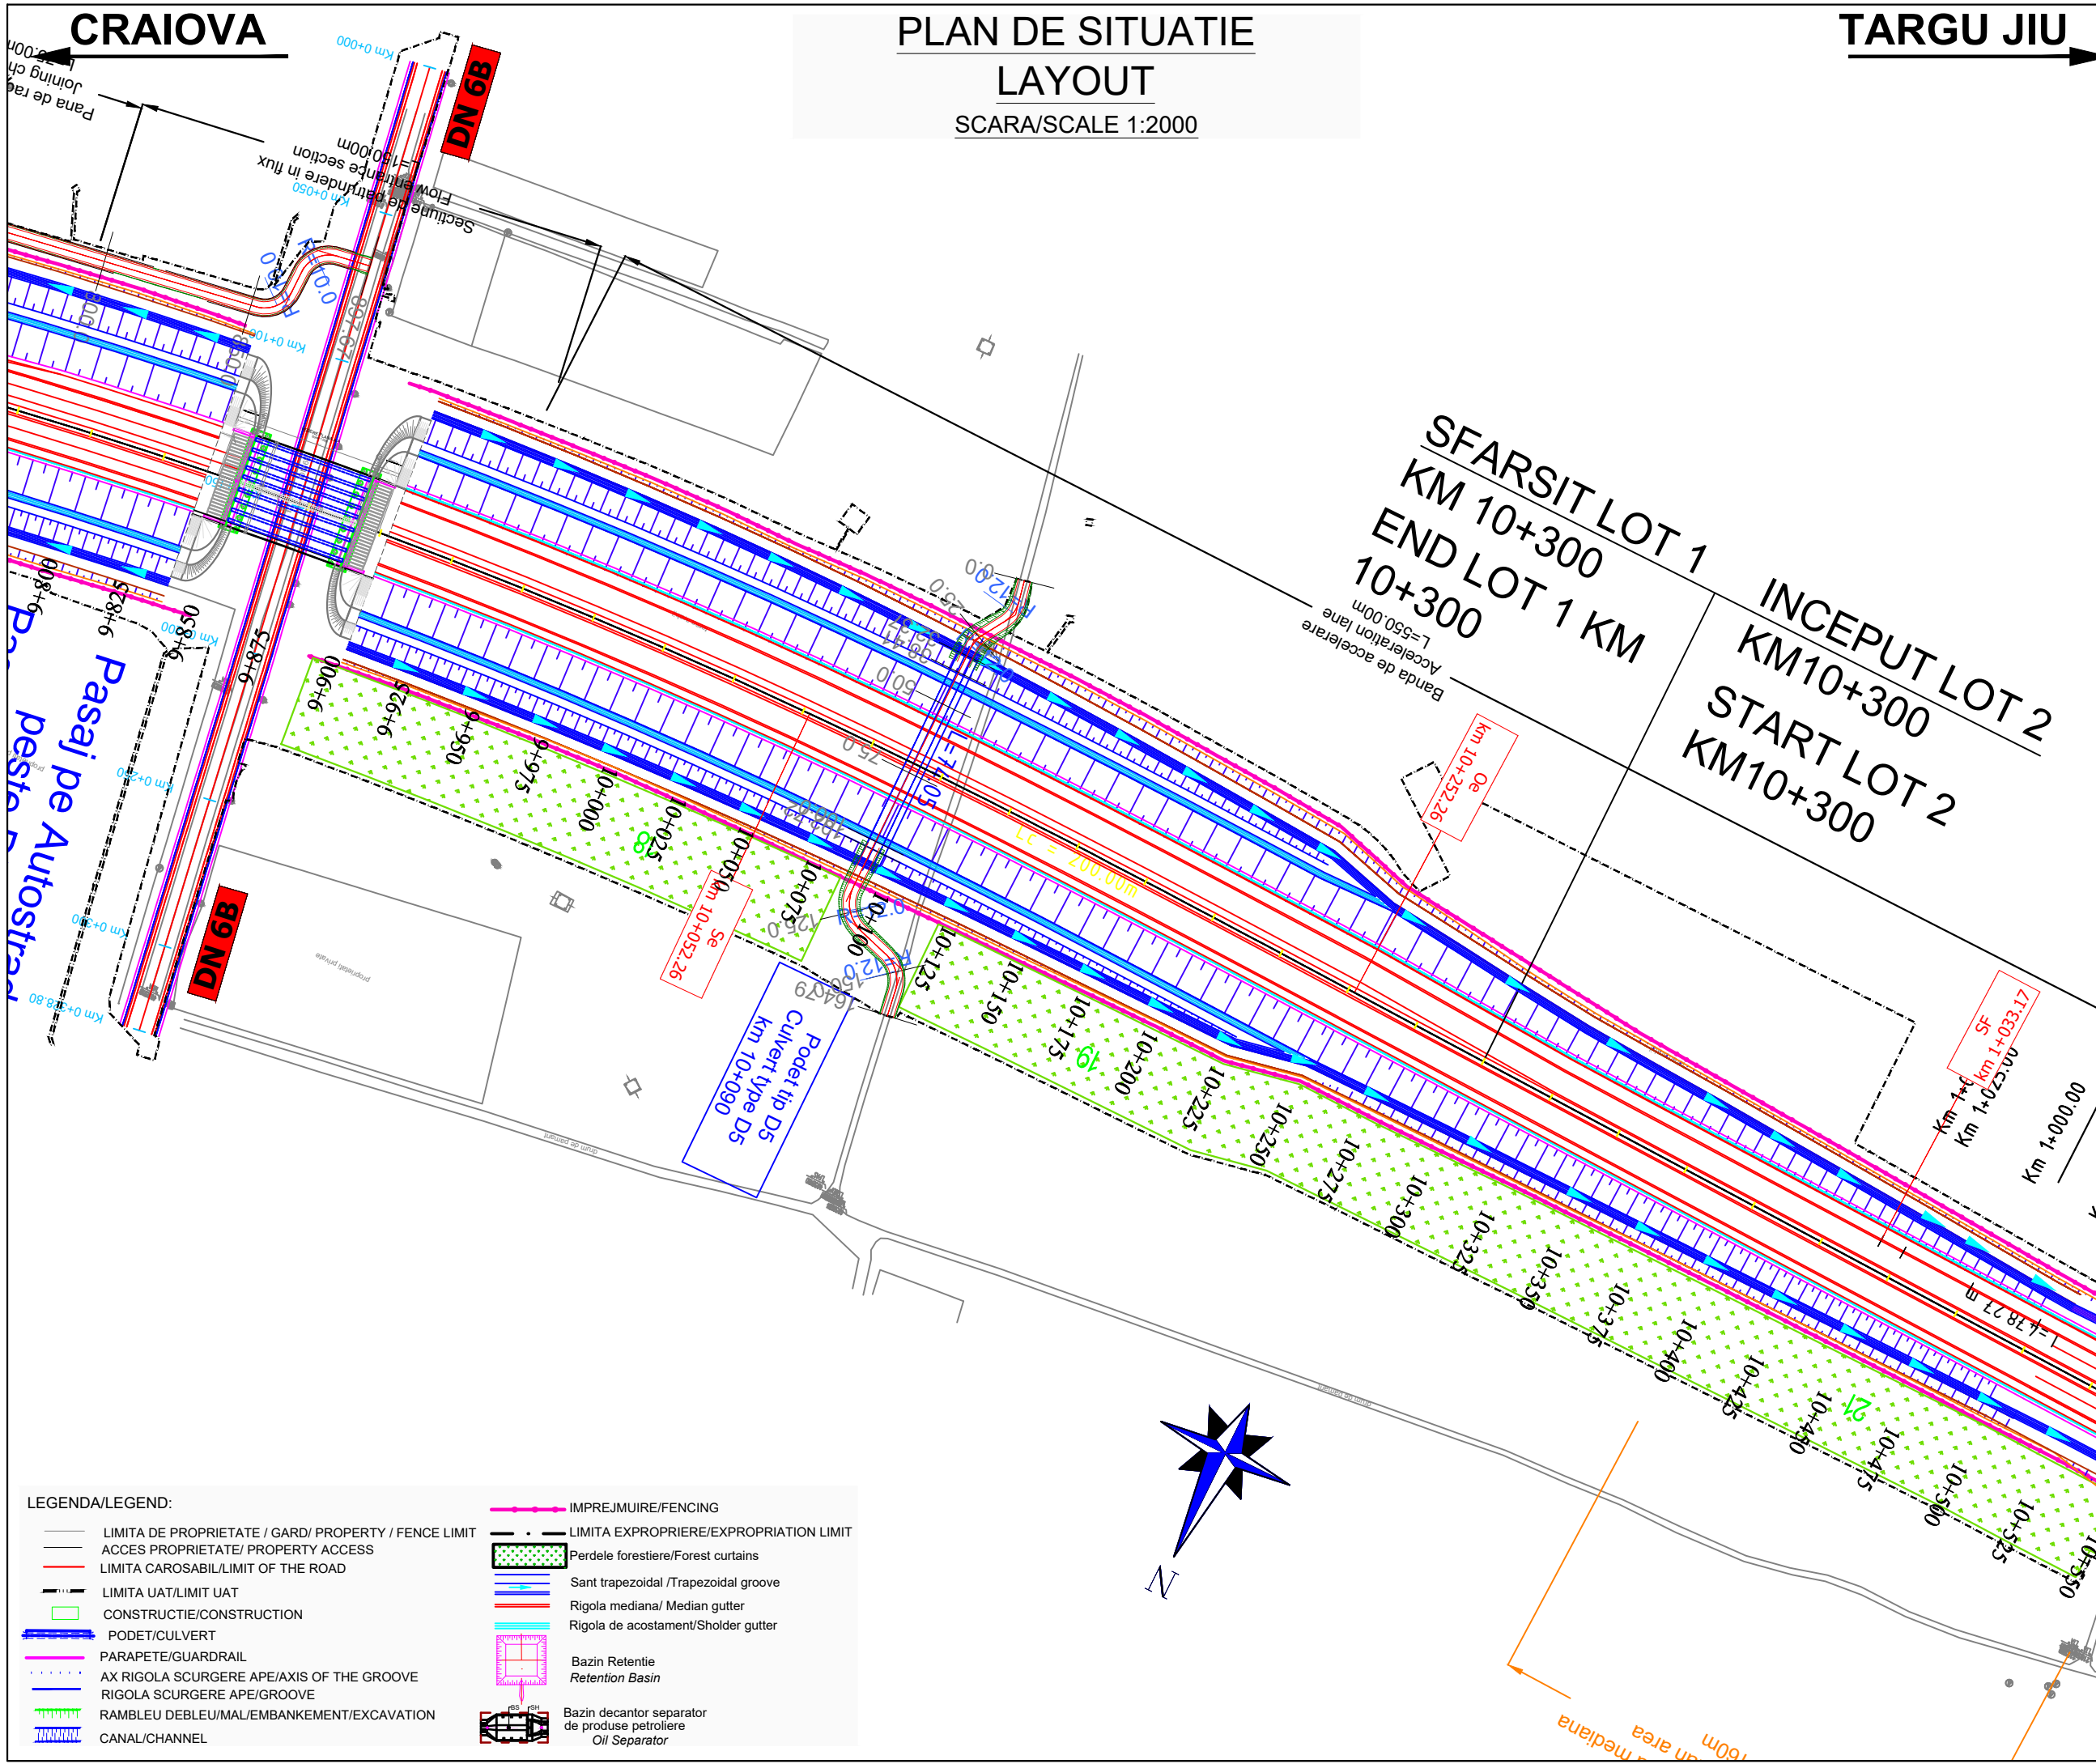

BENEFICIAR / CLIENT:
 COMPANIA NATIONALA DE ADMINISTRARE
 A INFRASTRUCTURII RUTIERE
 NATIONAL ADMINISTRATION COMPANY
 OF ROAD INFRASTRUCTURE

PROIECTANT ASOCIEREA / DESIGNER ASSOCIATION:

 ASOCIEREA:
 EGIS ROMANIA SA - SEARCH CORPORATION SRL

AUTOSTRADA CRAIOVA - FILIASI SI
 DRUMUL EXPRES FILIASI - TARGU JIU
 CRAIOVA - FILIASI MOTORWAY AND
 FILIASI - TARGU JIU EXPRESS ROAD

STUDIU DE FEZABILITATE
 FEASIBILITY STUDY

PLAN DE SITUATIE
 LOT 1
 LAYOUT

COORDONATOR ADJ. DE PROIECT DEPUTY PROJECT COORDINATOR	R. THADANI
INGINER PROIECTANT DE DRUMURI ROAD DESIGN ENGINEER	V. BAJENARU
INGINER PROIECTANT DE DRUMURI ROAD DESIGN ENGINEER	F. DOBRIN
INGINER PROIECTANT DE DRUMURI ROAD DESIGN ENGINEER	S. MORARU
VERIFICAT INTERN INTERNAL CHECKER	A. PRODAN

Contract nr. 92/22579 Revizia nr. 01
 Contract no. Revision no.
 Data: IANUARIE 2024 Scara: 1:2000
 Date: Scale:
 Cod desen :22579-CrJ-SF-1-DRU-3.1.1-PS014-B01
 Drawing number:

LEGENDA/LEGEND:

LIMITA DE PROPRIETATE / GARD/ PROPERTY / FENCE LIMIT	IMPREJMUIRE/FENCING
ACCES PROPRIETATE/ PROPERTY ACCESS	LIMITA EXPROPRIERE/EXPROPRIATION LIMIT
LIMITA CAROSABIL/LIMIT OF THE ROAD	Perdele forestiere/Forest curtains
LIMITA UAT/LIMIT UAT	Sant trapezoidal /Trapezoidal groove
CONSTRUCTIE/CONSTRUCTION	Rigola mediana/ Median gutter
PODET/CULVERT	Rigola de acostament/Shoulder gutter
PARAPETE/GUARDRAIL	Bazin Retentie Retention Basin
AX RIGOLA SCURGERE APE/AXIS OF THE GROOVE	Bazin decantor separator de produse petroliere Oil Separator
RIGOLA SCURGERE APE/GROOVE	
RAMBLEU DEBLEU/MAL/EMBANKMENT/EXCAVATION	
CANAL/CHANNEL	

