


CRAIOVA ←

→ TARGU JIU

PLAN DE SITUATIE LAYOUT

SCARA/SCALE 1:500

SUPRAFATA TOTALA PARCARE DE SCURTA DURATA= ~14500 m2
SHORT-TERM PARKING TOTAL AREA= ~14500 m2

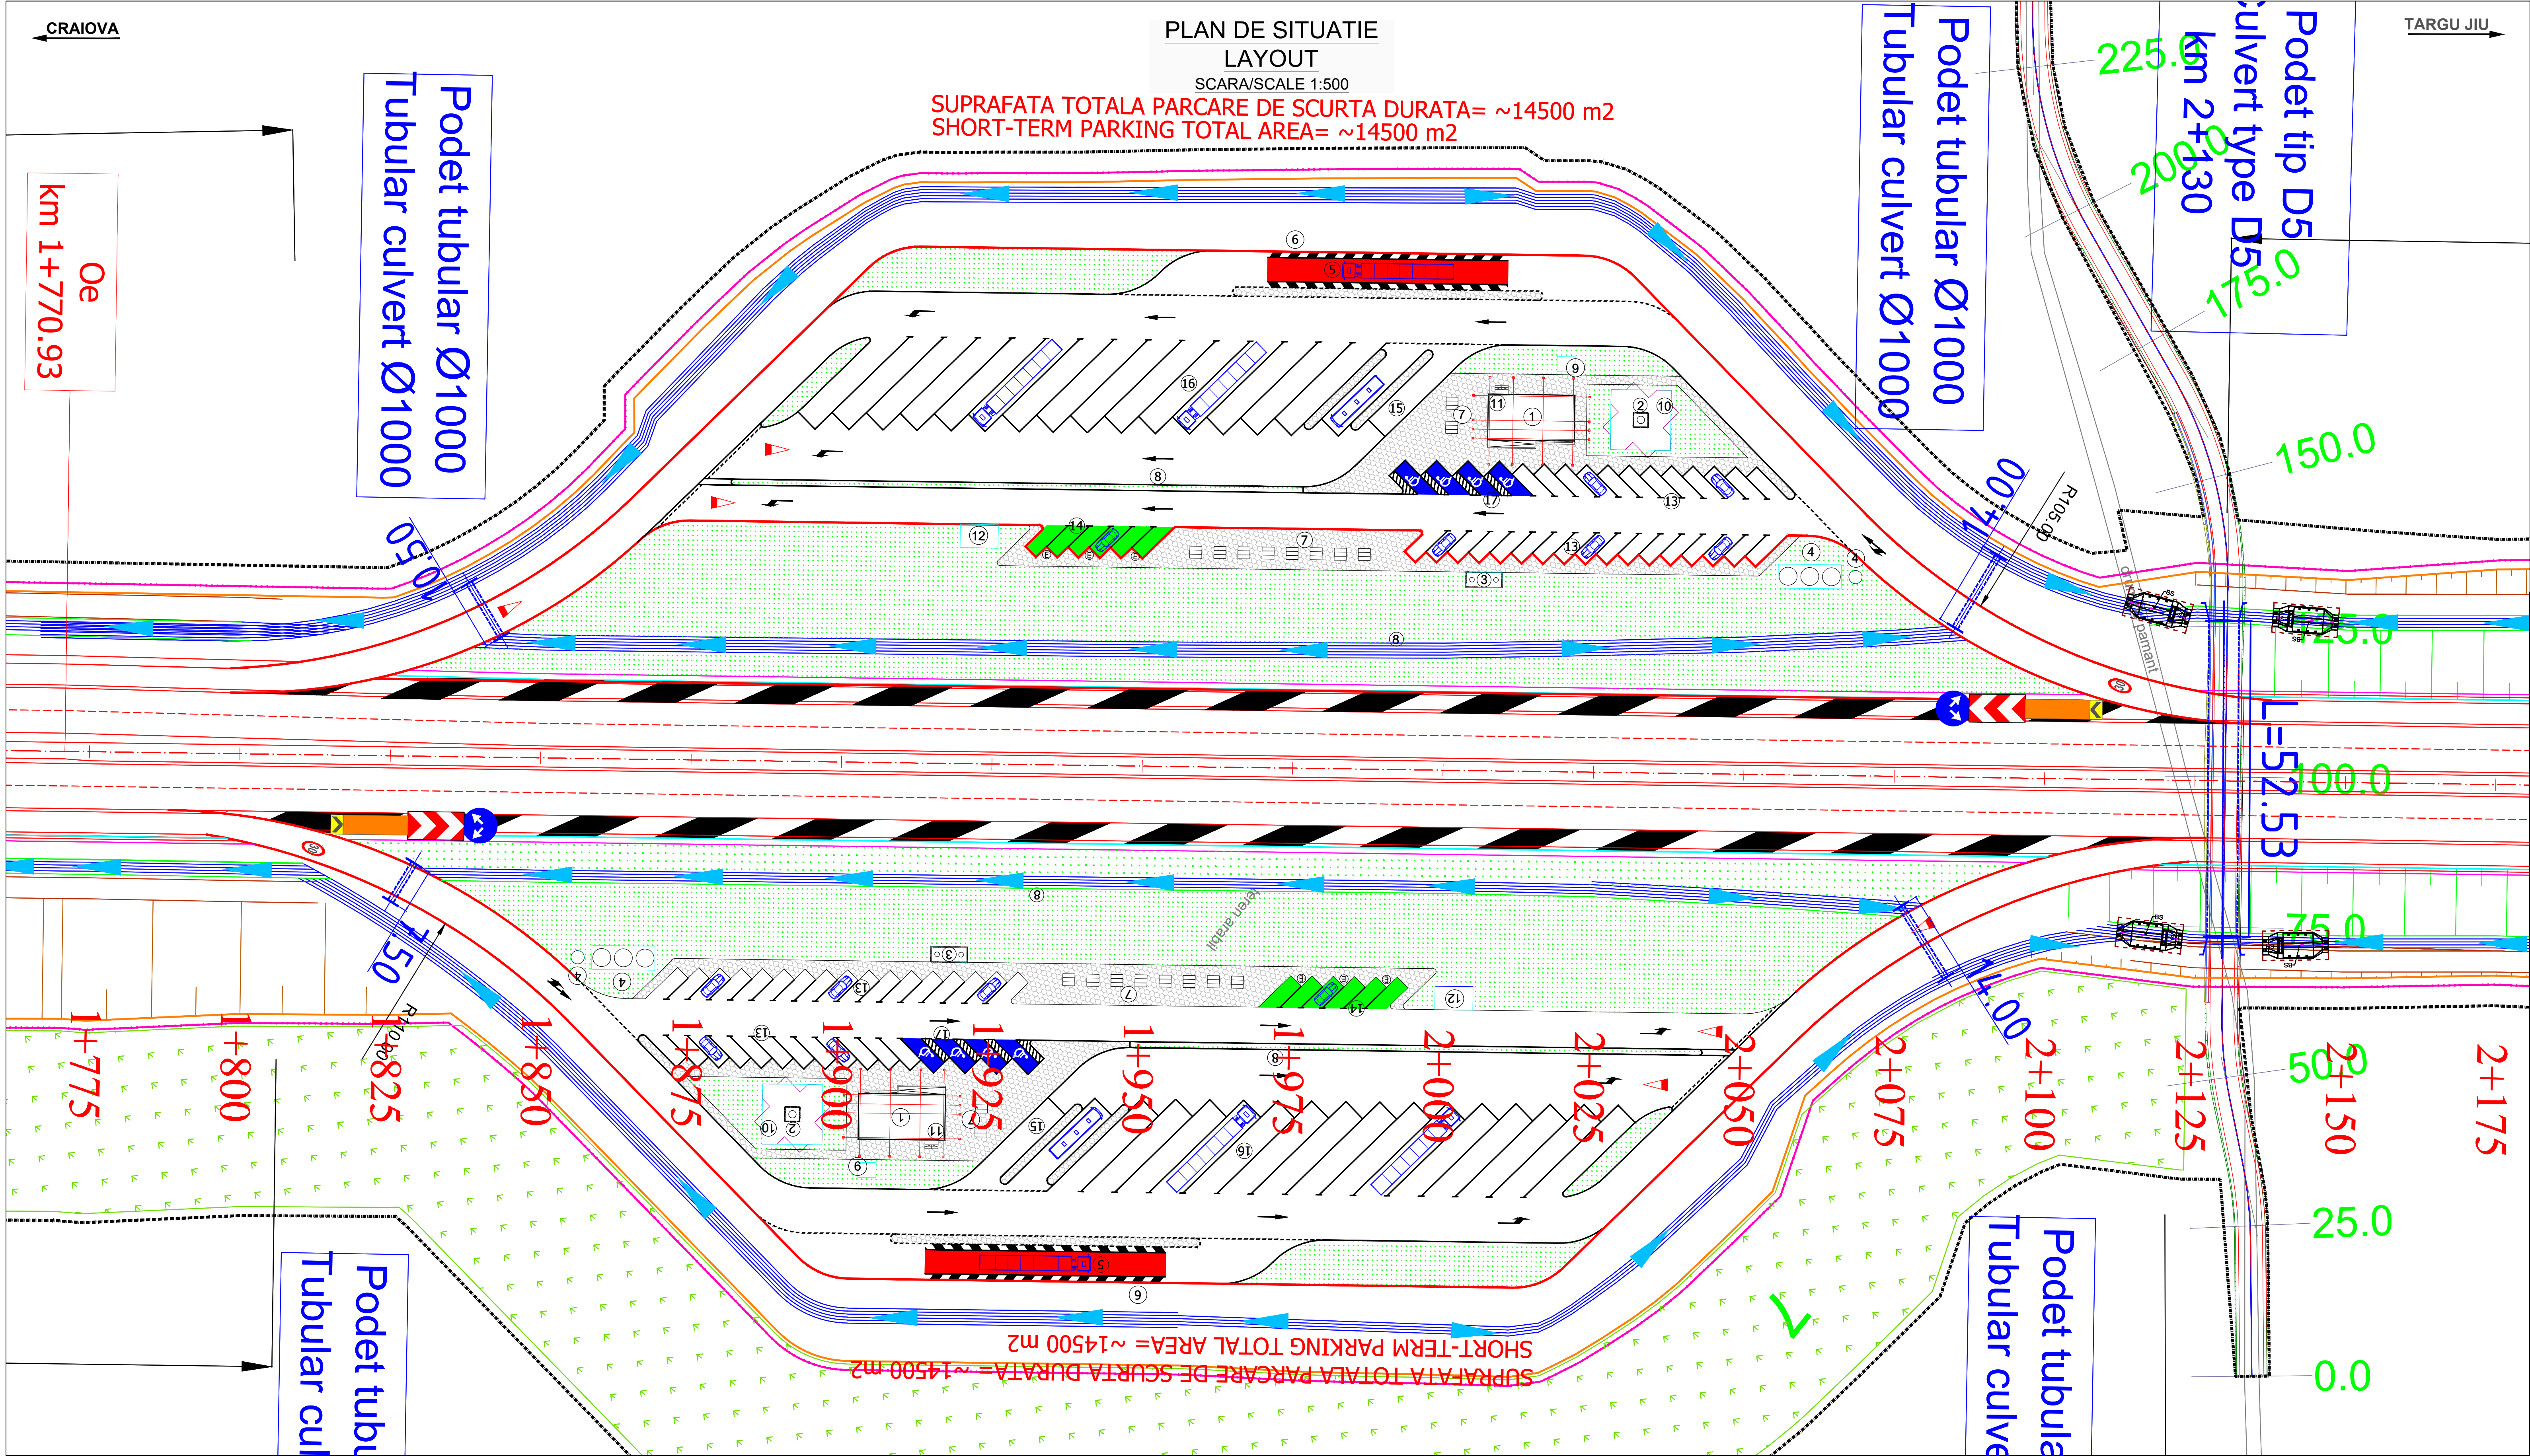

SUPRAFATA TOTALA PARCARE DE SCURTA DURATA= ~14500 m2
SHORT-TERM PARKING TOTAL AREA= ~14500 m2

Note:

BENEFICIAR / CLIENT: COMPANIA NATIONALA DE ADMINISTRARE A INFRASTRUCTURII RUTIERE / NATIONAL ADMINISTRATION COMPANY OF ROAD INFRASTRUCTURE

PROIECTANT ASOCIEREA / DESIGNER ASSOCIATION: egis SEARCH CORPORATION

ASOCIEREA: ASOCIEREA EGIS ROMANIA SA - SEARCH CORPORATION SRL

AUTOTRADA CRAIOVA - FILIASI SI DRUMUL EXPRESS FILIASI - TARGU JIU / CRAIOVA - FILIASI MOTORWAY AND FILIASI - TARGU JIU EXPRESS ROAD

STUDIUL DE FEZABILITATE / FEASIBILITY STUDY

PLAN DE SITUATIE / PARCARE DE SCURTA DURATA / KM 2 / LAYOUT / SHORT-TERM PARKING

COORDONATOR ADJ. DE PROIECT / DEPUTY PROJECT COORDINATOR	R. THADANI
INGINER PROIECTANT DE DRUMURI / ROAD DESIGN ENGINEER	V. BĂENARU
INGINER PROIECTANT DE DRUMURI / ROAD DESIGN ENGINEER	F. DOBRIN
INGINER PROIECTANT DE DRUMURI / ROAD DESIGN ENGINEER	S. MORARU
VERIFICAT INTERN / INTERNAL CHECKER	A. PRODAN

Contract nr. 92/22579 / Contract no. 92/22579

Data: IANUARIE 2024 / Date: JANUARY 2024

Cod desen: 22579-C1J-SF-1-LDRU-3.5-PS-01-801 / Drawing number: 01

Revizie nr. / Revision no. 01

Scara: / Scale: 1:500