


SUPRAFATA TOTALA PARCARE DE SCURTA DURATA= ~14500 m2

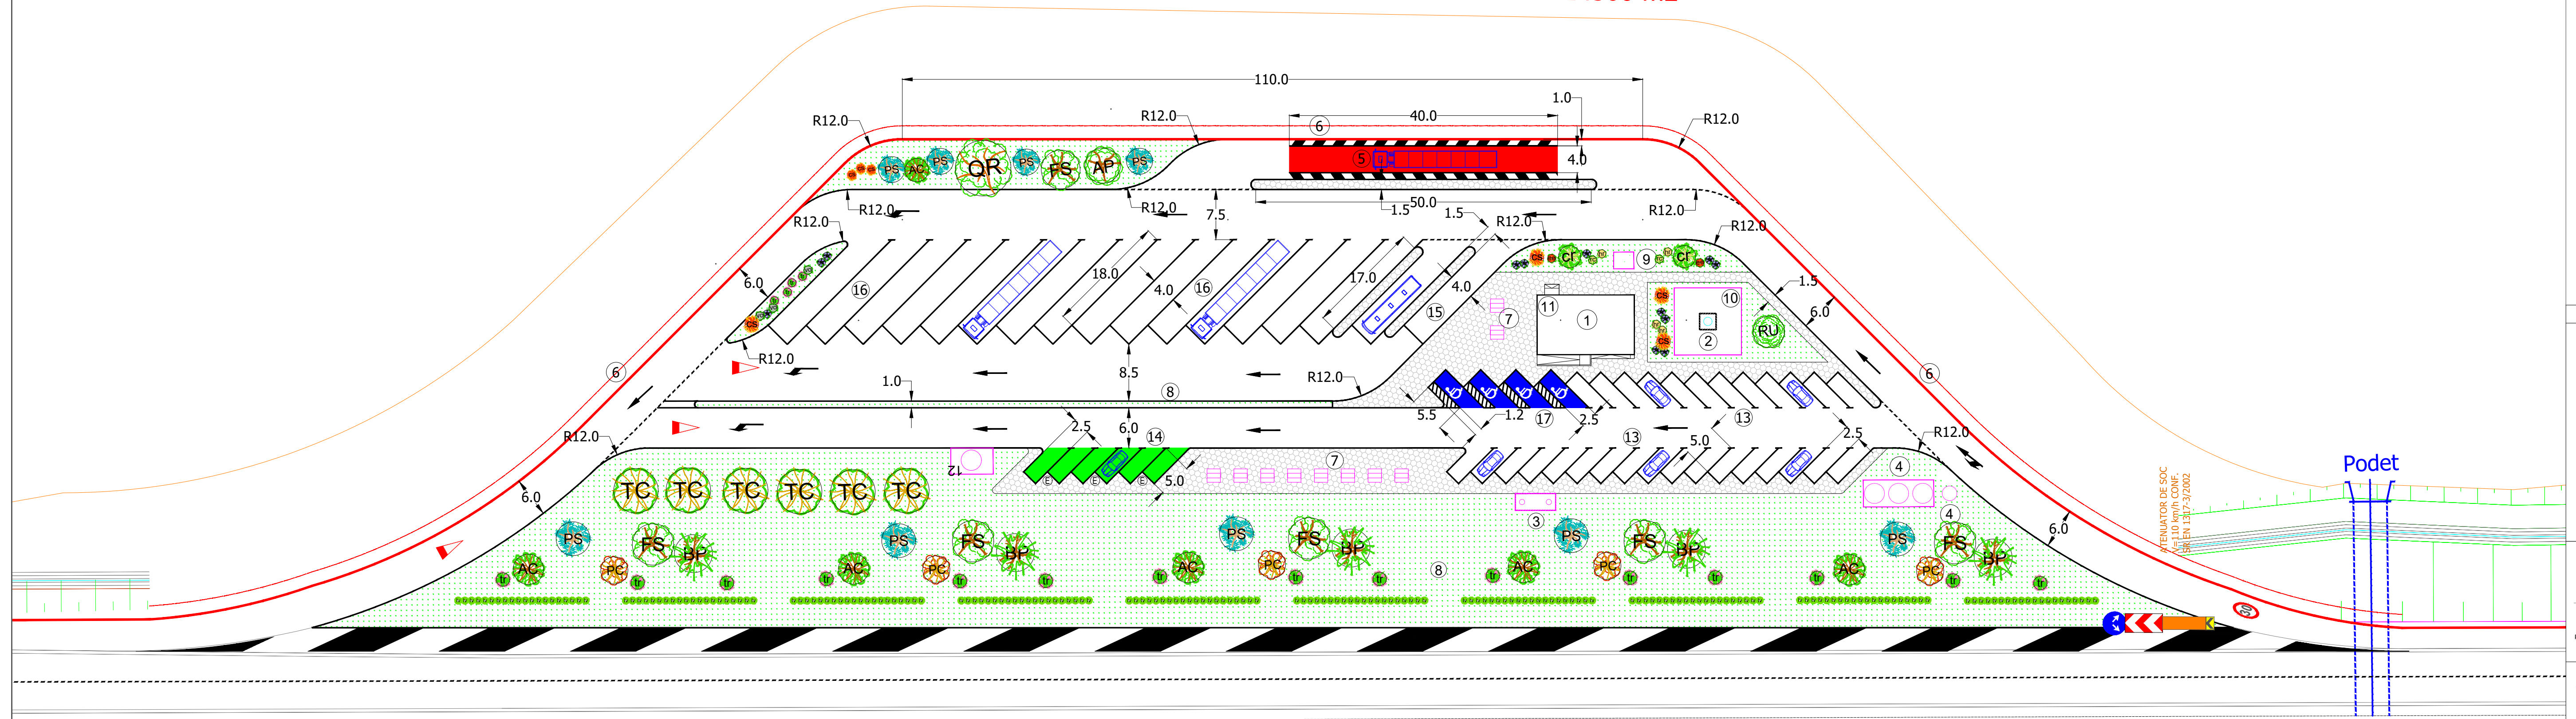

LEGENDA PARCARE DE SCURTA DURATA / SHORT TIME PARKING LEGEND:

1. GRUP SANITAR PUBLIC / PUBLIC RESTROOM	10. IMPREJMUIRE PUT FORAT / FENCE AROUND FRESH WATER WELL
2. PUT FORAT / FRESH WATER WELL	11. REZERVOR APA CU GRUP POMPARE / WATER TANK AND PUMPING GROUP
3. REZERVOR ETANS VIDANJABIL / DRAINABLE SEWAGE TANK	12. PLATFORMA CONTAINERE ECOLOGICE / WASTE CONTAINER PLATFORM
4. STATIE POMPARE APE PLUVIALE SI REZERVOR TAMPON / RAIN WATER PUMPING STATION AND STORAGE TANK	13. PARCARE AUTOTURISME - 29 LOCURI / CAR PARKING - 29 PLACES
5. PLATFORMA DE CANTARIRE / WEIGHTING PLATFORM	14. PARCARE AUTOTURISME ELECTRICE - 6 LOCURI / ELECTRIC CAR PARKING - 6 PLACES
6. IMPREJMUIRE EXTERIOARA / EXTERIOR FENCE	15. PARCARE AUTOCARE - 2 LOCURI / BUS PARKING - 2 PLACES
7. MESE ACOPERITE / COVERED TABLES	16. PARCARE AUTOVEHICULE GRELE - 15 LOCURI / HEAVY VEHICLES PARKING - 15 PLACES
8. SPATII PROTECTIE / PROTECTION VEGETATION	17. PARCARE PENTRU PERSOANE CU DISABILITATI - 4 LOCURI / PARKING FOR PERSONS WITH DISABILITIES - 4 PLACES
9. POST TRAFO / TRANSFORMER STATION	

LEGENDA PEISAGISTICA

ARBORI RASINOSI / Resinous trees	ARBUSTI RASINOSI / Resinous shrubs
PS Pinus silvestris	JC Juniperus communis
	JH Juniperus horizontalis
ARBORI FOIOSI / Deciduous trees	ARBUSTI FOIOSI / Deciduous shrubs
AC Acer campestre	CC Cotinus coggygria
AP Acer platanoides	CM Cornus mas
BP Betula pendula	CS Cornus sanguinea
FS Fagus sylvatica	Cr Crataegus monogyna
PC Prunus cerasifera 'Pissardii'	EE Euonymus europaeus
Tc Tilia cordata	HR Hippophae rhamnoides
QR Quercus robur	LV Ligustrum vulgare
RU Robinia pseudoacacia 'Umbracullera'	RC Rhamnus cathartica
	SV Syringa vulgaris
	Tm Tamarix ramosissima
	VO Viburnum opulus

NOTE



Proiect co-finanțat de Uniunea Europeană prin Programul Operațional Infrastructură Mare (POIM) 2014-2020 / Project co-financed by the European Union through the Large Infrastructure Operational Program (POIM) 2014-2020

BENEFICIAR / BENEFICIARY
 COMPANIA NATIONALA DE ADMINISTRARE A INFRASTRUCTURII RUTIERE S.A.
 NATIONAL COMPANY FOR ROAD INFRASTRUCTURE ADMINISTRATION

PROIECTANT ASOCIEREA / DESIGNER ASSOCIATION
 egis SEARCH CORPORATION
 EGIS ROMANIA SA SEARCH CORPORATION SRL

INVESTITIA / INVESTMENT
 Elaborare Studiu de Fezabilitate si Proiect Tehnic de Executie pentru Autostrada Craiova-Filiasi si Drum Expres Filiasi-Targu-Jiu / Elaboration of Feasibility Study and Technical Execution Project for Craiova-Filiasi Motorway and Filiasi-Targu-Jiu Express Road

FAZA DE PROIECTARE/DESIGN STAGE
 S.F. / F.S.

SUBSECTIUNEA km 1+950 / SUBSECTION 1+950 km

PARCARE DE SCURTA DURATA PE PARTEA STANGA A DRUMULUI / SHORT TERM PARKING ON THE LEFT SIDE OF THE ROAD

PLAN DE SITUATIE - STANGA / SITE PLAN - LEFT SIDE
 PEISAGISTICA / LANDSCAPE

COORDONATOR DE PROIECT / PROJECT MANAGER
 E. GEORGESCU

PROIECTANT / DESIGNER
 C. OARCEA

DESENAT / DRAWN
 C. OARCEA

VERIFICATOR INTERN / INTERNAL CHECKER
 M. RADULESCU

Contract Nr./Contract Nb. 92/22579/2021
 Data/Date: AUGUST 2023

Cod desen / Drawing Code: 22579-C7J-SF-1-ARH-3.5-PSD-028-R00