


SUPRAFAȚA TOTALĂ SPATIU DE SERVICII TIP S3 = ~34000 m² +20000 m² DEZVOLTARE ULTERIOARA

20000 m² DEZVOLTARE ULTERIOARA PARCARE TIR

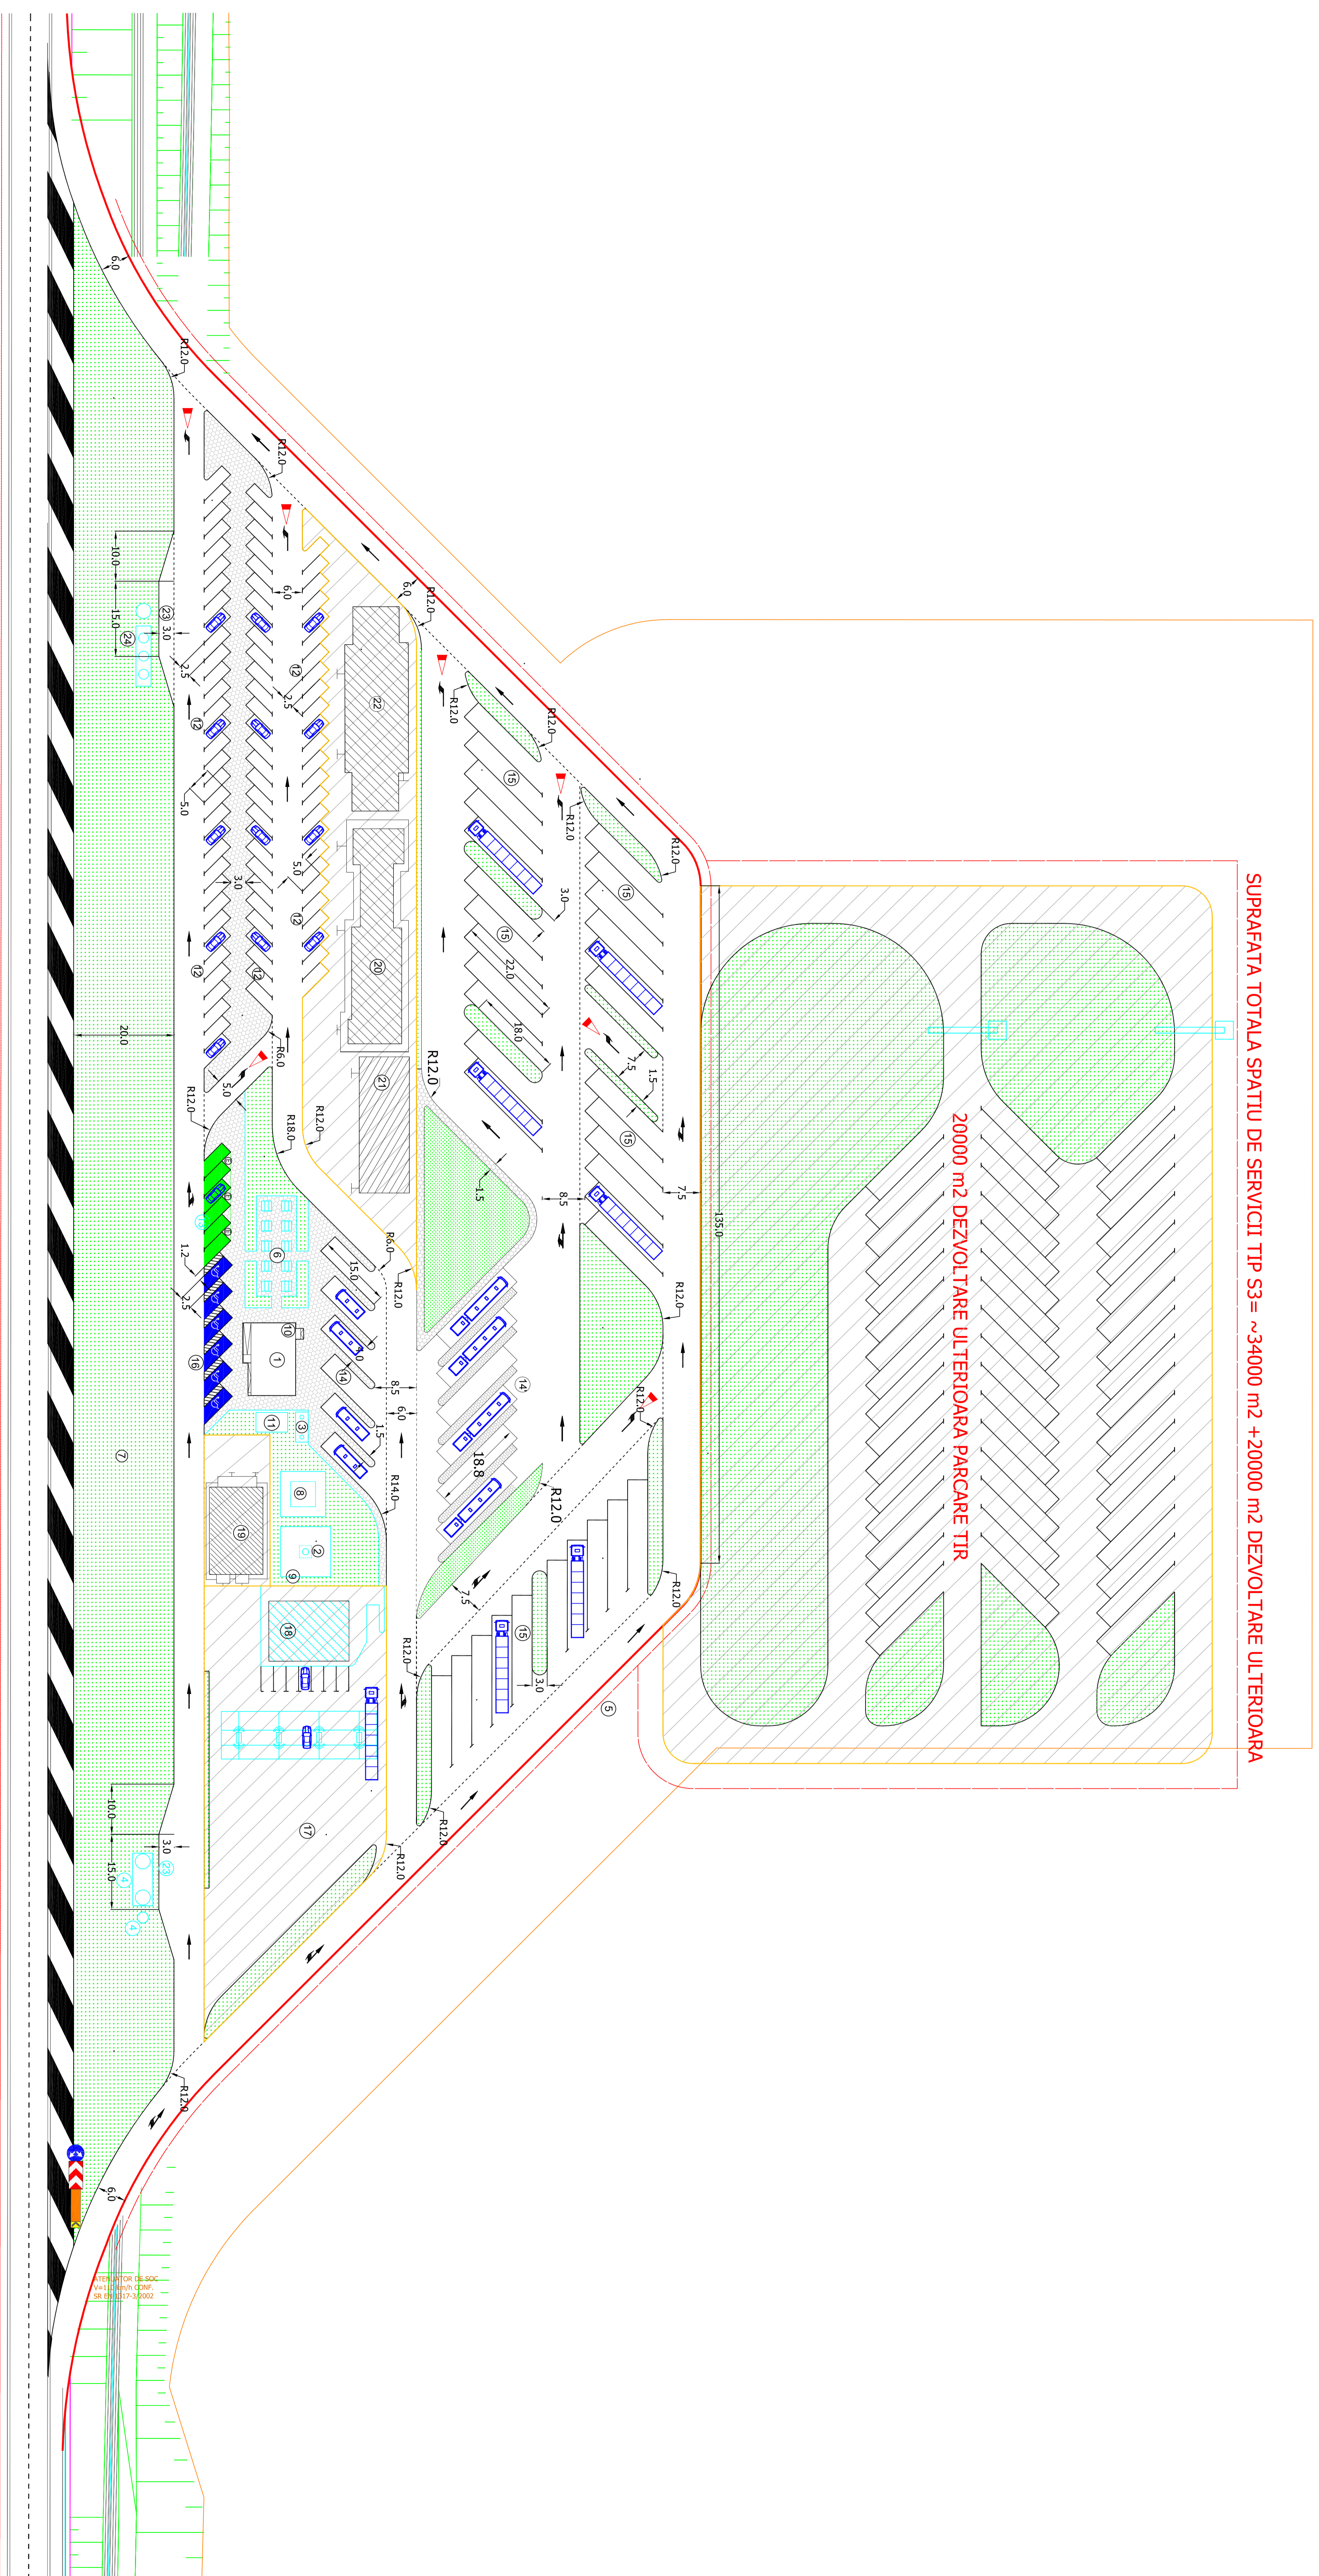

LEGENDA SPATIU DE SERVICII TIP S3 / SERVICE AREA TYPE S3 LEGEND:

1. GRUP SANITAR PUBLIC / PUBLIC RESTROOM
2. PUT FORAT / FRESH WATER WELL
3. REZERVOR ETANS VIDANUABIL / DRAINABLE SEWAGE TANK
4. STATION POMPARE APE PLUVIALE SI REZERVOR TAMRON / RAIN WATER PUMPING STATION AND STORAGE TANK
5. IMPREMIURE EXTERIOARA / EXTERIOR FENCE
6. MESE ACOPERTE / COVERED TABLES
7. SPATII PROTECTIE / PROTECTION VEGETATION
8. POST TRAFU / TRANSFORMER STATION
9. IMPREMIURE PUT FORAT / FENCE AROUND FRESH WATER WELL
10. REZERVOR APA CU GRUP POMPARE / WATER TANK AND PUMPING GROUP
11. PLATFORMA CONTAINERE ECOLOGICE / WASTE CONTAINER PLATFORM
12. PARCARE AUTOTURISM - 87 LOCURI + 7 LOCURI IN BENZINARIE / CAR PARKING - 87 PLACES + 7 PLACES IN THE GAS STATION
13. PARCARE AUTOTURISM ELECTRICE - 6 LOCURI / ELECTRIC CAR PARKING - 6 PLACES
14. PARCARE MICROBIZE - 6 LOCURI / MICROBUS PARKING - 6 PLACES
- 14'. PARCARE AUTOCARA CU REMORCA - 6 LOCURI / BUSES WITH TRAILERS - 6 PLACES
15. PARCARE AUTOVEHICULE GRELE - 34 LOCURI / HEAVY VEHICLES PARKING - 34 PLACES
16. PARCARE PENTRU PERSOANE CU DISABILITATI - 5 LOCURI / PARKING FOR PERSONS WITH DISABILITIES - 5 PLACES
17. SPATIU REZERVAT BENZINARIE / SPACE RESERVED FOR GAS STATION
18. SPATIU REZERVAT COMERT + ALIMENTATIE PUBLICA / SPACE RESERVED FOR COMMERCE + FOOD SERVICE
19. SPATIU REZERVAT AUTOSERVICE / SPACE RESERVED FOR CARSERVICE
20. SPATIU REZERVAT RESTAURANT / SPACE RESERVED FOR RESTAURANT
21. SPATIU REZERVAT CADRILE SOCIALE (MAGAZIN, PUNCT SANITAR) / SPACE RESERVED FOR SOCIAL BUILDING (SHOP, FIRST AID POINT)
22. SPATIU REZERVAT HOTEL OR MOTEL / SPACE RESERVED FOR HOTEL OR MOTEL
23. ALVEOLA INTRETINERE EQUIPAMENTE / EQUIPMENTS MAINTENANCE SPACE
24. ZONA REZERVATA PENTRU STATIE EPURARE SI POMPARE CONSECIONARI / AREA RESERVED FOR RETAILERS WASTE WATER TREATMENT AND PUMPING STATION

NOTE

<p>PROIECTANT: SEARCH SA SEARCH CONSULTING SRL BULEVARDUL MARIȘOR, NR. 10 BUCUREȘTI, ROMANIA TEL: +40 21 200 00 00 FAX: +40 21 200 00 01 E-MAIL: info@search.ro</p>	
