


SUPRAFAȚA TOTALĂ SPAȚIU DE SERVICII TIP S3 = ~34000 m² +20000 m² DEZVOLTARE ULTERIOARĂ

20000 m² DEZVOLTARE ULTERIOARĂ PARCARE TIR

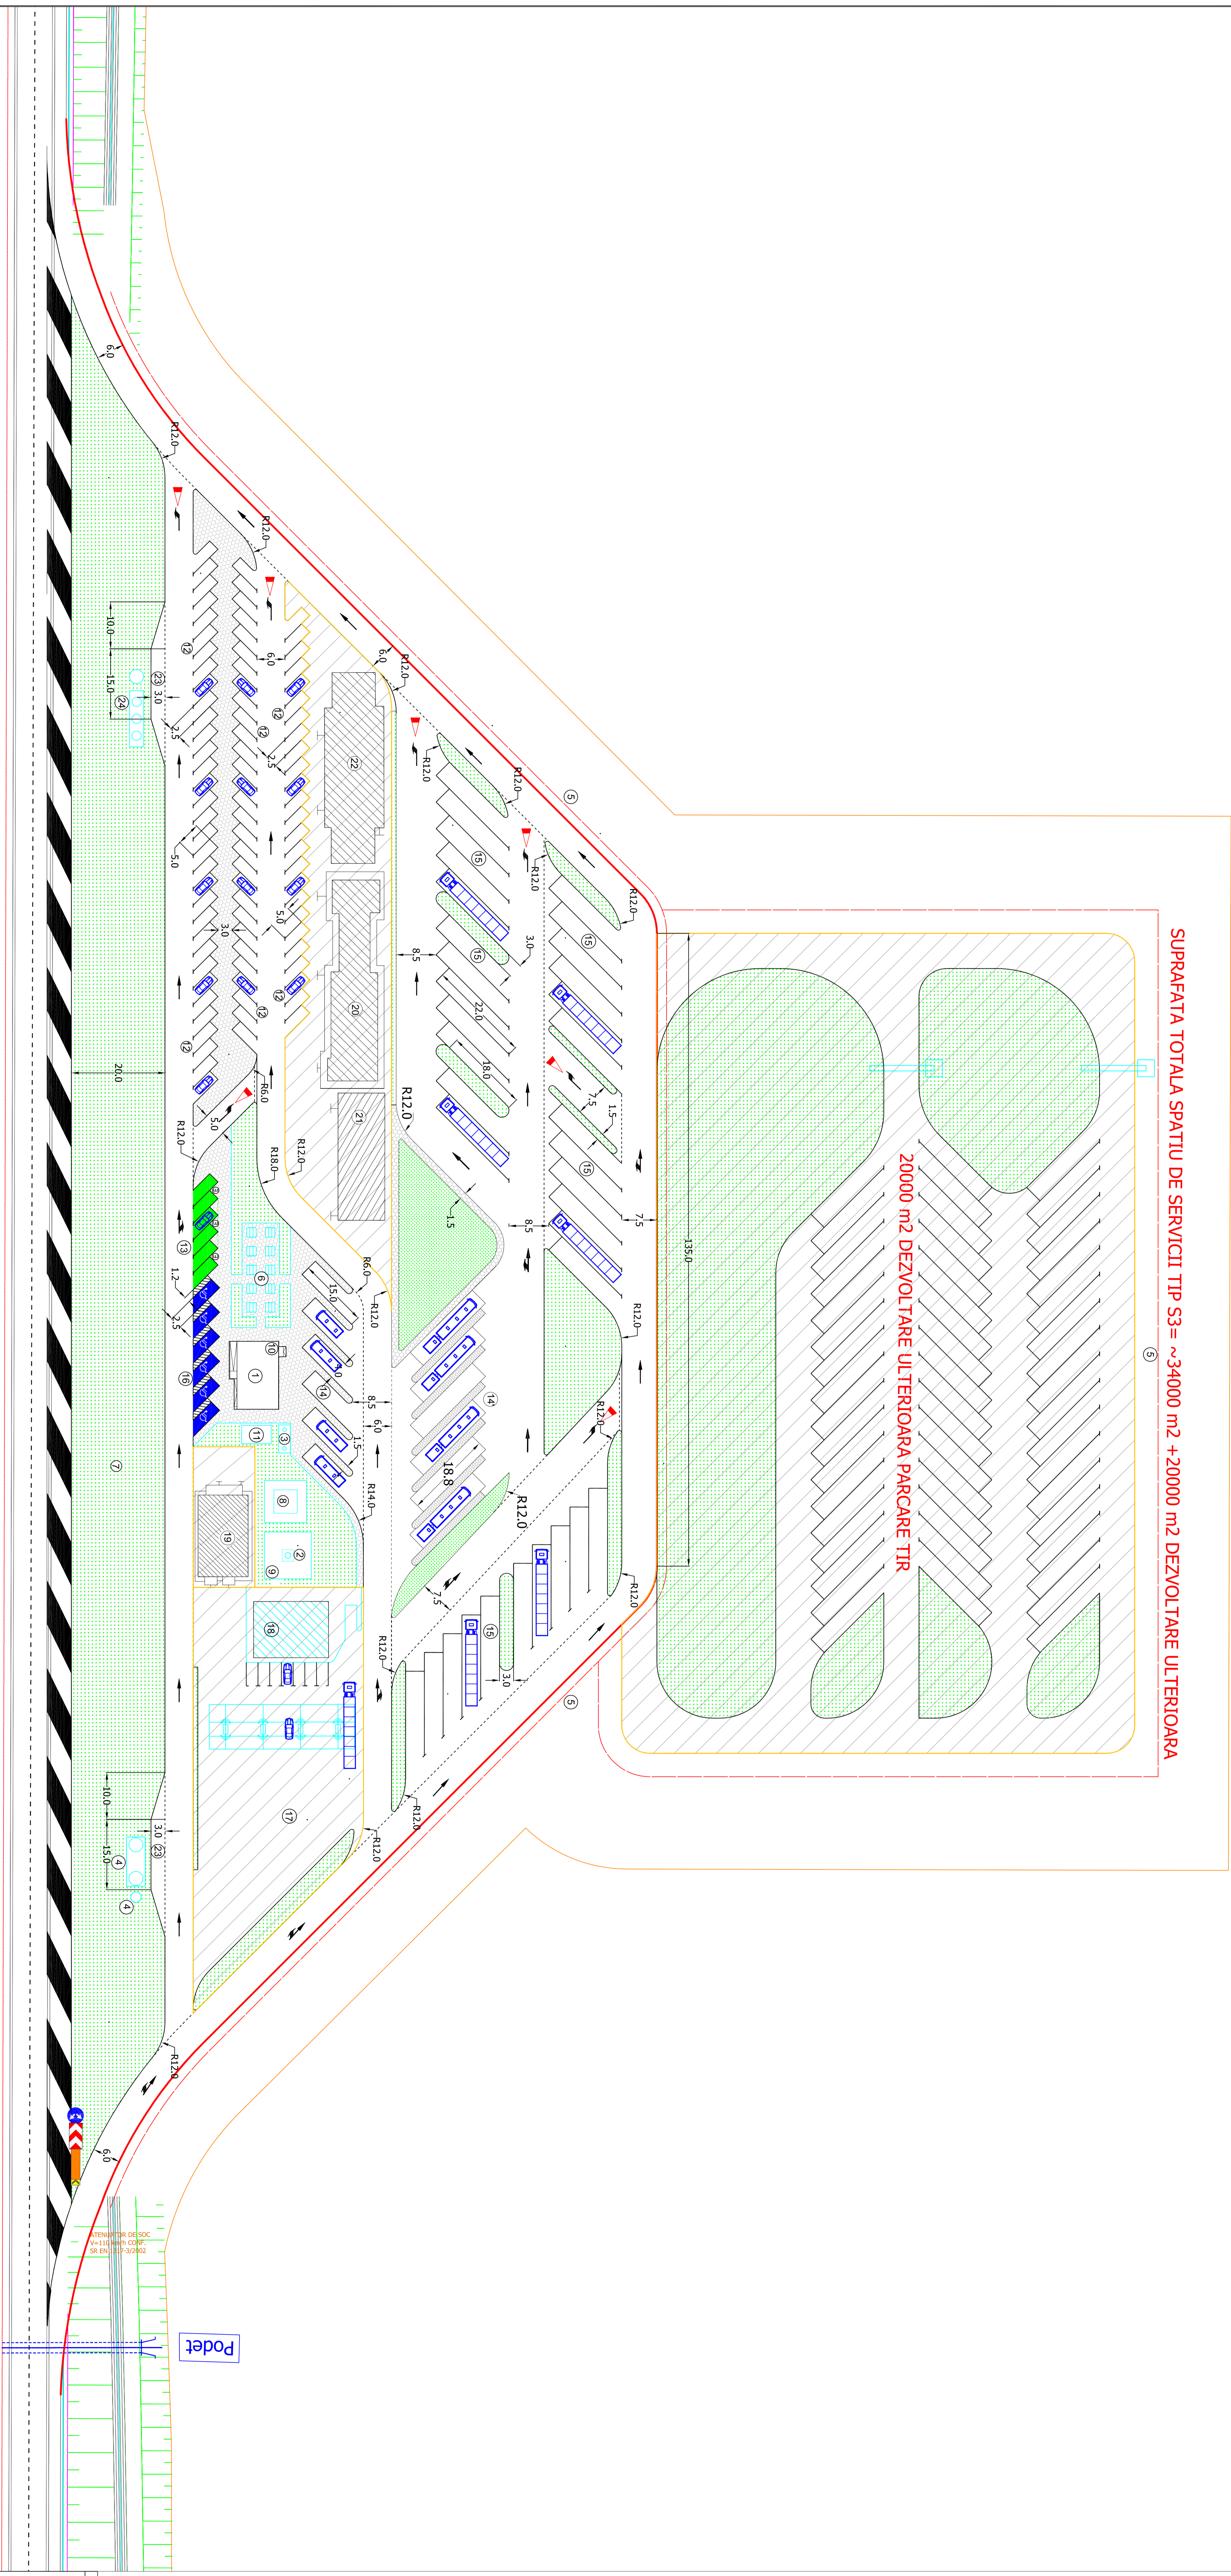

LEGENDA SPAȚIU DE SERVICII TIP S3 / SERVICE AREA TYPE S3 LEGEND:

1. GRUP SANITAR PUBLIC / PUBLIC RESTROOM
2. PUT FORAT / FRESH WATER WELL
3. REZERVOR ETANS VIDABIL / DRAINABLE SEWAGE TANK
4. STAȚIE POMPARE AER PLUVIALE SI REZERVOR TAMPON / RAIN WATER PUMPING STATION AND STORAGE TANK
5. IMPREJUMURI EXTERIOARA / EXTERIOR FENCE
6. MESE ACOPERITE / COVERED TABLES
7. SPAȚII PROTECTIE / PROTECTION VEGETATION
8. POST TRACU / TRANSFORMER STATION
9. IMPREJUMURI PUT FORAT / FENCE AROUND FRESH WATER WELL
10. REZERVOR APA CU GRUP POMPARE / WATER TANK AND PUMPING GROUP
11. PLATFORMA CONTAINERE ECOLOGICE / WASTE CONTAINER PLATFORM
12. PARCARE AUTOTURISME - 87 LOCURI + 7 LOCURI IN BENZINARE / CAR PARKING - 87 PLACES + 7 PLACES IN THE GAS STATION
13. SPAȚII CE VOR FI CONCESIONATE PENTRU DOTARI SUPLEMENTARE / SPACES TO BE CONCESSIONED FOR SUPPLEMENTARY HIGHWAY SERVICES
14. PARCARE AUTOTURISME ELECTRICE - 6 LOCURI / ELECTRIC CAR PARKING - 6 PLACES
15. PARCARE MICROBUZE - 6 LOCURI / MICROBUS PARKING - 6 PLACES
16. PARCARE AUTOCARA CU REMORCA - 6 LOCURI / BUSES WITH TRAILERS - 6 PLACES
17. PARCARE AUTOVEHICULE GRELE - 34 LOCURI / HEAVY VEHICLES PARKING - 34 PLACES
18. PARCARE PENTRU PERSOANE CU DISABILITATI - 5 LOCURI / PARKING FOR PERSONS WITH DISABILITIES - 5 PLACES
19. SPAȚIU REZERVAT BENZINARE / SPACE RESERVED FOR GAS STATION
20. SPAȚIU REZERVAT COMERT + ALIMENTAȚIE PUBLICA / SPAȚIU REZERVAT AUTOSEVICIE + FOOD SERVICE
21. SPAȚIU REZERVAT RESTAURANT / SPACE RESERVED FOR CARSERVICE
22. SPAȚIU REZERVAT CLADIRE SOCIALA (MAGAZIN, PUNCT SANITAR) / SPAȚIU REZERVAT CLADIRE SOCIALA (SHOP, FIRST AID POINT)
23. SPAȚIU REZERVAT HOTEL OR MOTEL / SPACE RESERVED FOR HOTEL OR MOTEL
24. ALVEOLA INTREȚINERE ECHIPAMENTE / EQUIPMENTS MAINTENANCE SPACE
25. ZONA REZERVATA PENTRU STAȚIE EMBARC SI POMPARE CONCESIONARI / AREA RESERVED FOR RETAILERS WASTE WATER TREATMENT AND PUMPING STATION

NOTE

Logo of the Ministry of Transport and Infrastructure of Romania. Text: 'Ministerul Transporturilor și Infrastructurii', 'ROMANIA', 'Ministry of Transport and Infrastructure', 'ROMANIA'. Logos of 'SIGMA' and 'SEARCH' are also present.