


**SUPRAFATA TOTALA PARCARE DE SCURTA DURATA= ~14500 m<sup>2</sup>**

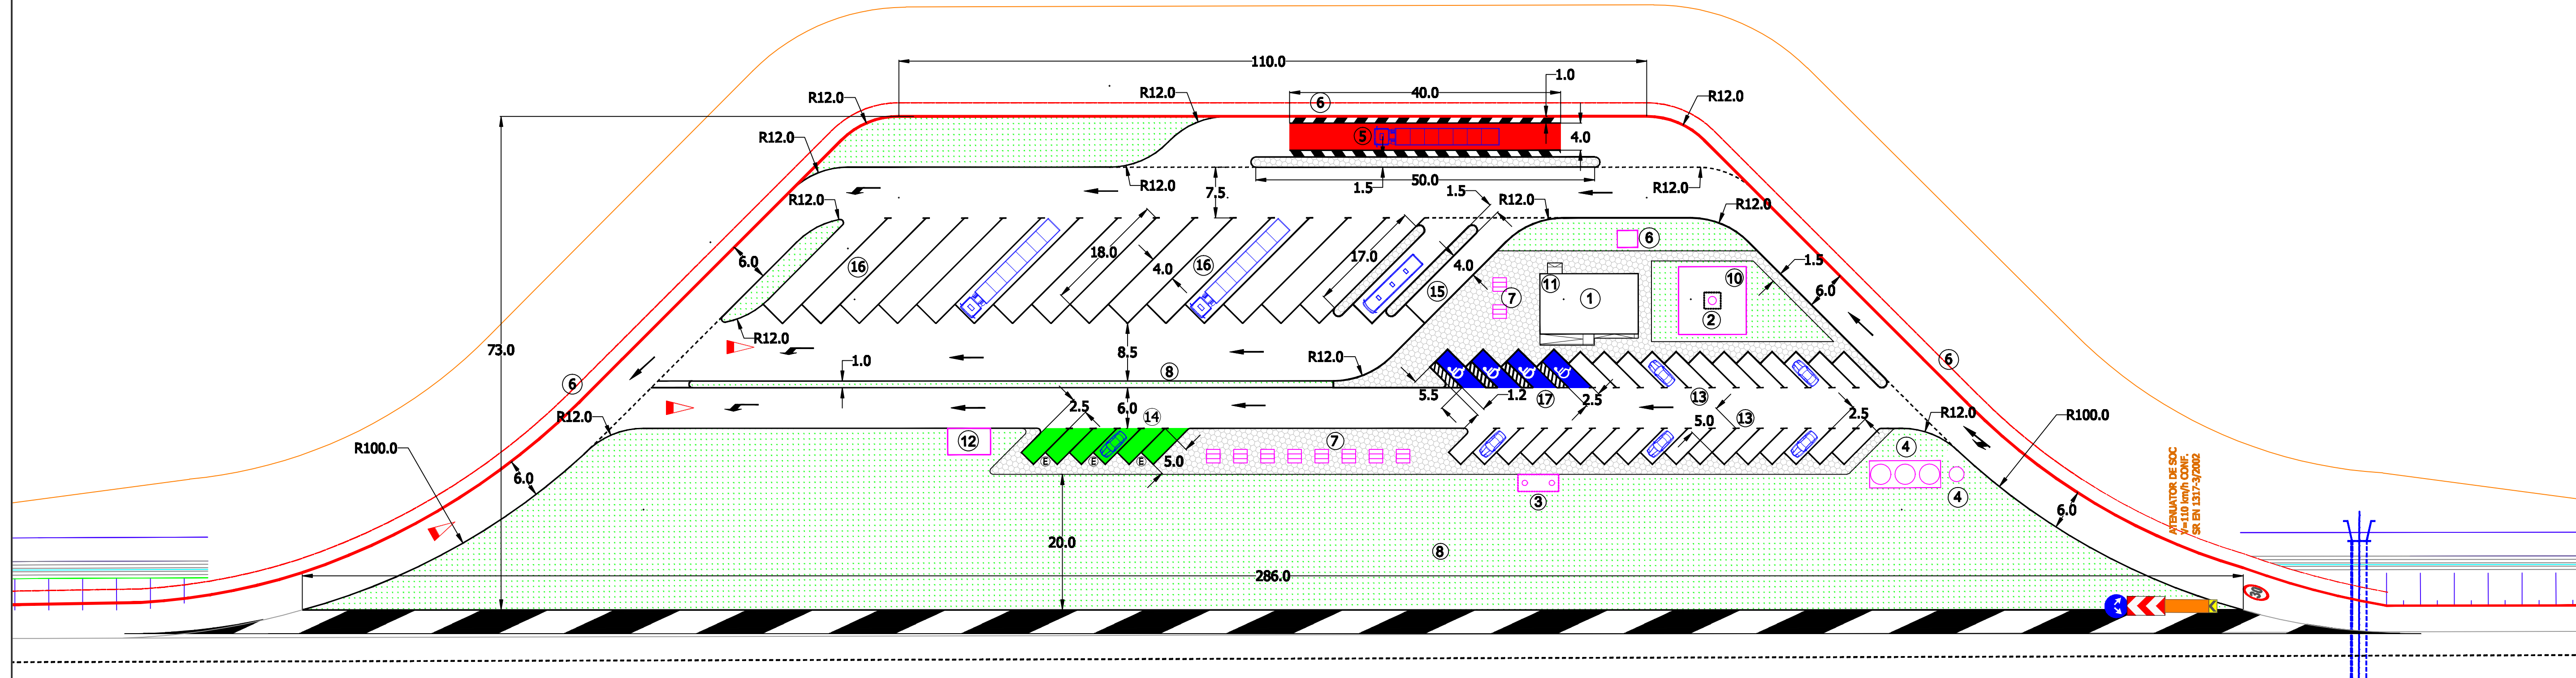

**LEGENDA PARCARE DE SCURTA DURATA / SHORT TIME PARKING LEGEND:**

1. GRUP SANITAR PUBLIC / PUBLIC RESTROOM	10. IMPREJMUIRE PUT FORAT / FENCE AROUND FRESH WATER WELL
2. PUT FORAT / FRESH WATER WELL	11. REZERVOR APA CU GRUP POMPARE / WATER TANK AND PUMP GROUP
3. REZERVOR ETANS VIDANJABIL / DRAINABLE SEWAGE TANK	12. PLATFORMA CONTAINERE ECOLOGICE / WASTE CONTAINER PLATFORM
4. STATIE POMPARE APE PLUVIALE SI REZERVOR TAMPON / RAIN WATER PUMPING STATION AND STORAGE TANK	13. PARCARE AUTOTURISME - 29 LOCURI / CAR PARKING - 29 PLACES
5. PLATFORMA DE CANTARIRE / WEIGHTING PLATFORM	14. PARCARE AUTOTURISME ELECTRICE - 6 LOCURI / ELECTRIC CAR PARKING - 6 PLACES
6. IMPREJMUIRE EXTERIOARA / EXTERIOR FENCE	15. PARCARE AUTOCARE - 2 LOCURI / BUS PARKING - 2 PLACES
7. MESE ACOPERITE / COVERED TABLES	16. PARCARE AUTOVEHICULE GRELE - 15 LOCURI / HEAVY VEHICLES PARKING - 15 PLACES
8. SPATII PROTECTIE / PROTECTION VEGETATION	17. PARCARE PENTRU PERSOANE CU DISABILITATI - 4 LOCURI / PARKING FOR PERSONS WITH DISABILITIES - 4 PLACES
9. POST TRAFU / TRANSFORMER STATION	

NOTE



**BENEFICIAR / BENEFICIARY:**  
 COMPANIA NATIONALA DE ADMINISTRARE A INFRASTRUCTURII RUTIERE S.A.  
 NATIONAL COMPANY FOR ROAD INFRASTRUCTURE ADMINISTRATION

**PROIECTANT ASOCIEREA / DESIGNER ASSOCIATION:**  
 egis | SEARCH CORPORATION  
 EGIS ROMANIA SA | SEARCH CORPORATION SRL

**INVESTITIA / INVESTMENT:**  
 Elaborare Studiu de Fezabilitate si Proiect Tehnic de Executie pentru Autostrada Craiova-Filiiel si Drum Express Filiiel-Targu-Jiu / Elaboration of Feasibility Study and Technical Execution Project for Craiova-Filiiel Motorway and Filiiel-Targu-Jiu Express Road

**FAZA DE PROIECTARE / DESIGN STAGE:**  
 S.F. / F.S.

**SUBIECTULINIA km 60+400-1km 60+800 / SUBSECTION 60+400 km-60+800 km**

**PARCARE DE SCURTA DURATA PE PARTEA STANGA A DRUMULUI / SHORT TERM PARKING ON THE LEFT SIDE OF THE ROAD**  
**PLAN DE SITUATIE - STANGA / SITE PLAN - LEFT SIDE**  
**ARHITECTURA / ARCHITECTURE**

<b>COORDONATOR DE PROIECT / PROJECT MANAGER</b>	E. GEORGESCU
<b>PROIECTANT / DESIGNER</b>	M. RADULESCU
<b>DESEINAT / DRAWN</b>	A. GRINEA
<b>VERIFICATOR INTERN / INTERNAL CHECKER</b>	M. RADULESCU
<b>Contract Nr/Contract No.:</b> 92/22579/2021	<b>Revizie Nr. / Revision no.:</b>
<b>Data/Date:</b> AUGUST 2023	<b>Scara/Scale:</b> 1:500
<b>Cod desen / Drawing Code:</b> 22579-C7D-04-ARR-3.5-FRD-008-PA8	