
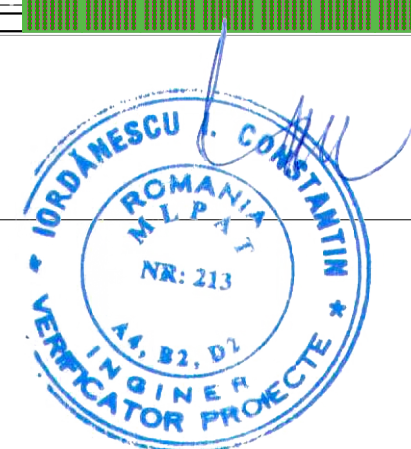



Dispunere predale prefabricate / Arrangement of precast concrete deck panels

Scara/ Scale 1:200

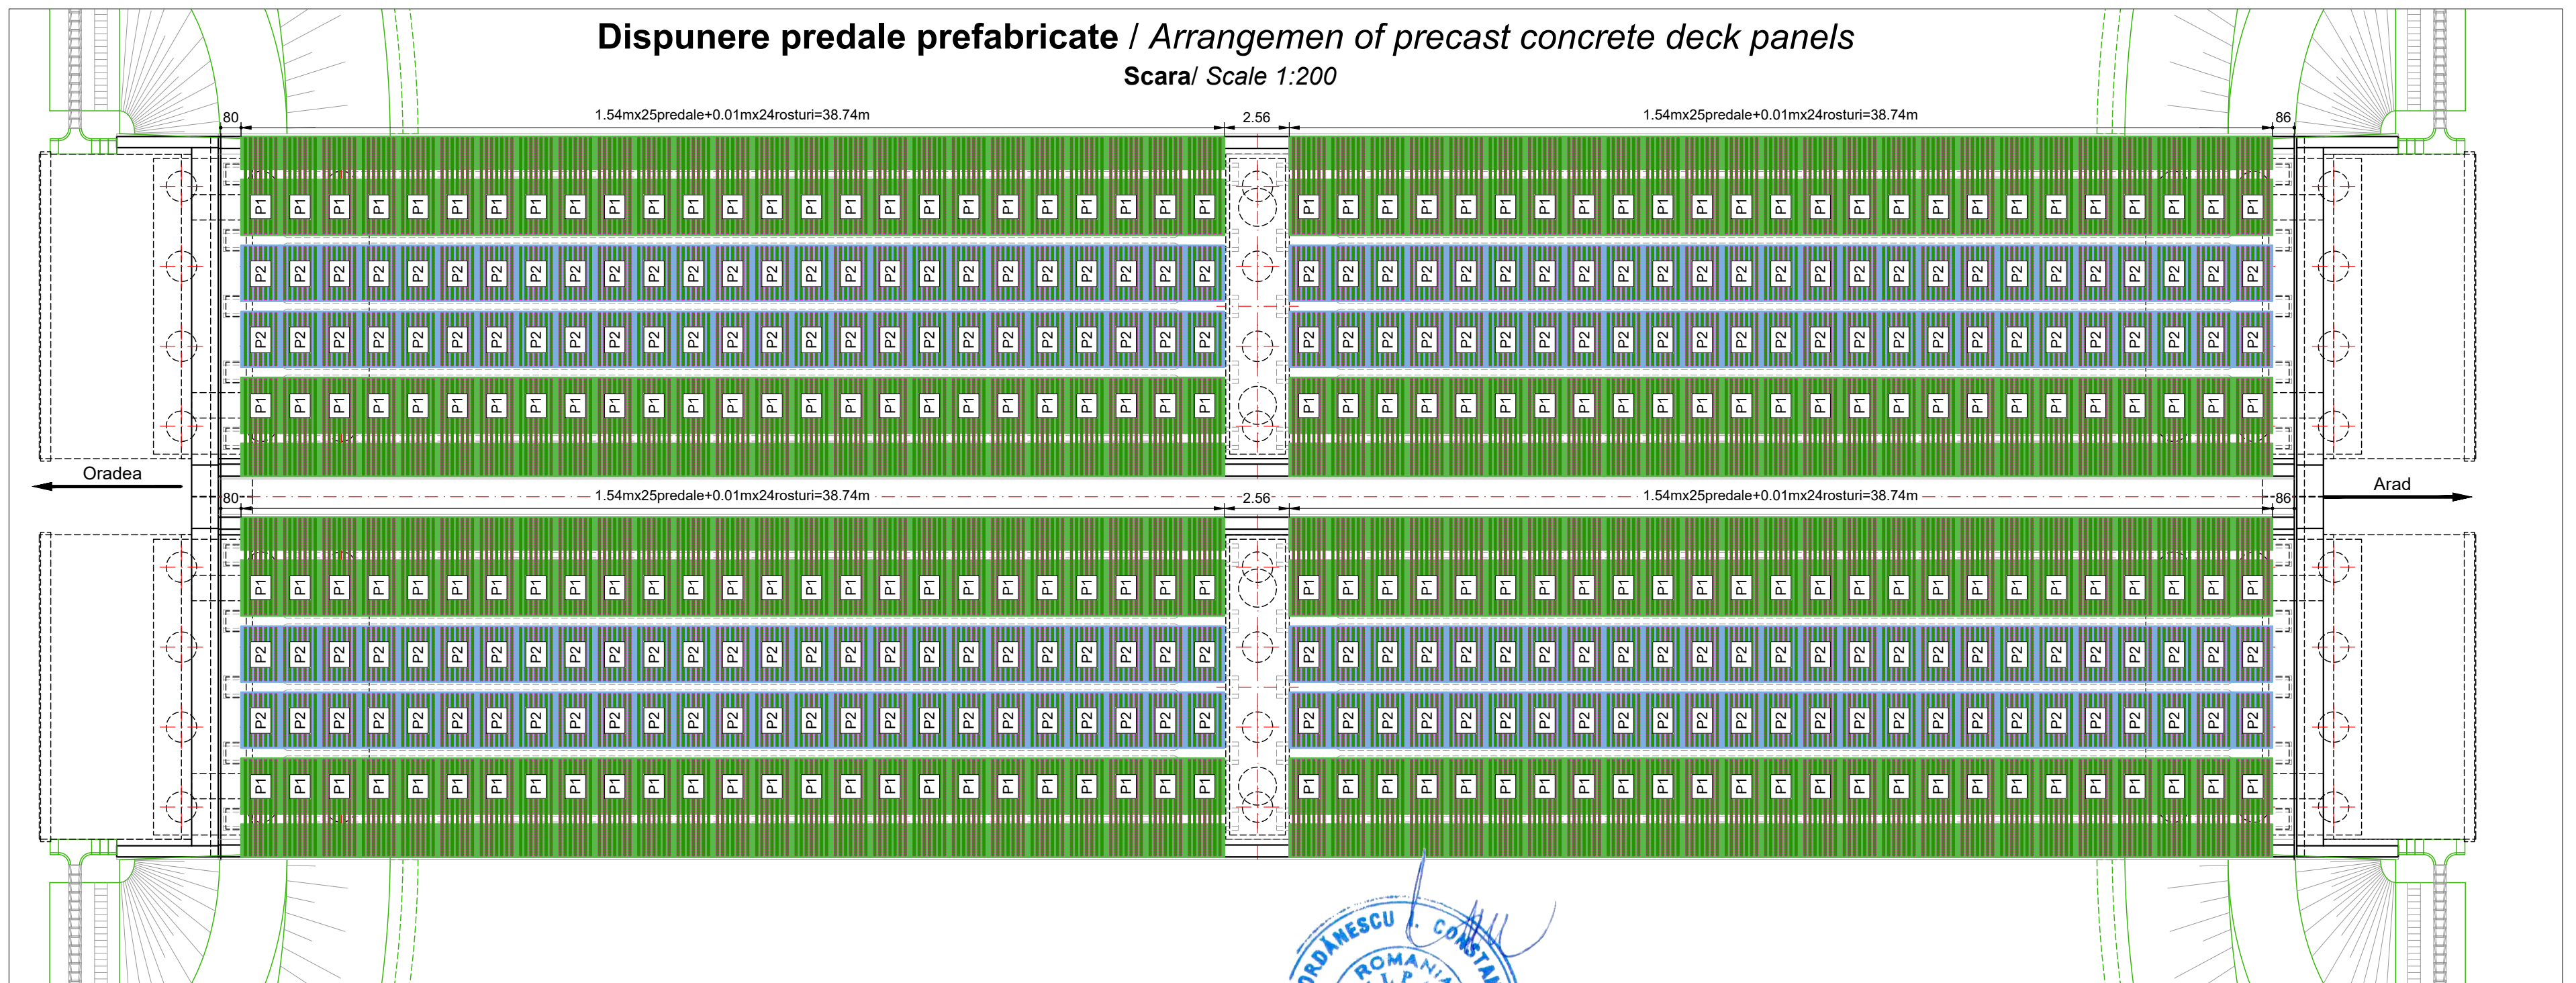


Secțiune transversală/ Cross section

Scara/ Scale 1:100

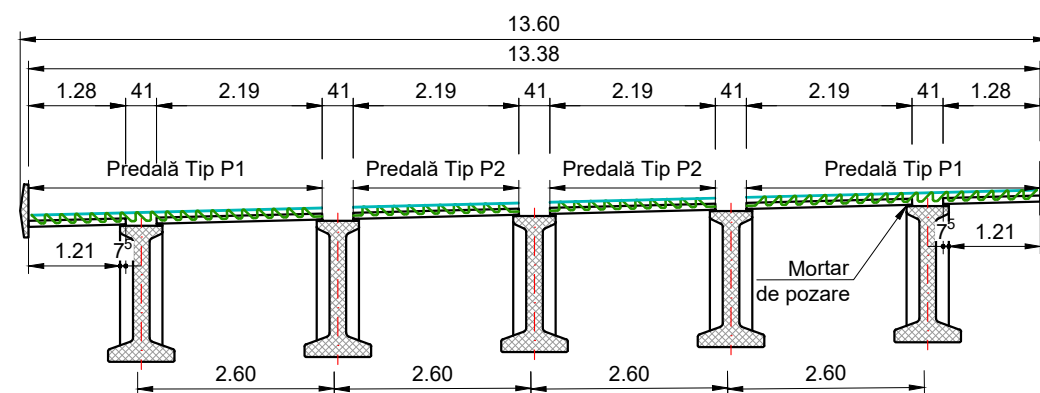

Centralizator Predale Prefabricate		
Tip Predală	Predale tip P1	Predale tip P2
Nr. Predală	200	200

PROIECTANT / DESIGNER:
S.C. CONSITRANS S.R.L.

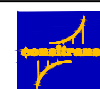

BENEFICIAR / BENEFICIARY:
MUNICIPIUL ARAD, MUNICIPIUL ORADEA, CONSILIUL JUDETEAN ARAD, CONSILIUL JUDETEAN BIHOR
CNAIR

FUNCTIA / POSITION:
COORDONATOR DE PROIECT / PROJECT MANAGER

NUME / NAME:
ing. S. VEACESLAV

SEMNATURA / SIGNATURE:
[Signature]

Titlu planșă / Drawing title:
Dispunere predale prefabricate
Arrangement of precast concrete deck panels

REV/REV.	DATA/DATE	DETALII REVIZIE / REVISION DETAILS	PROIECTAT / DESIGNER
R00	11.2023	P.T.E.	Consitrans

INVESTITIA / INVESTMENT:
ACTUALIZARE/COMPLETARE/REVIZUIRE (S.F. + P.A.C. + P.O.E + P.T.E.) "DRUM EXPRES ARAD ORADEA"
ACTUALIZATION/COMPLETION (S.F. + P.A.C. + P.O.E + P.T.E.) "EXPRESS ROAD ARAD ORADEA"

SEF PROIECT SPECIALITATE / TEAM LEADER
ing. D. COVELTIR

ing. D. COVELTIR

[Signature]

Pod pe DX la km 54+559 peste DC292
Bridge on DX at km 54+559 over DC292

LUCRARI DE POD / BRIDGE WORKS

Cod planșă / Drawing code:
CST-0121-PTE-0-DX-02-P34a-CDP-01-R00

FAZA PROIECTARE / DESIGN STAGE:
PROIECT TEHNIC DE EXECUTIE / EXECUTION TECHNICAL PROJECT

PROIECTAT / DESIGNER:
ing. V. URDAREANU

ing. V. URDAREANU

[Signature]

Contract / Contract:
14724/01.07.2021

Data / Date:
11.2023

Scara / Scale:
1:200
1:100

VERIFICAT / INTERNAL CHECKER:
ing. D. COVELTIR

ing. D. COVELTIR

[Signature]

