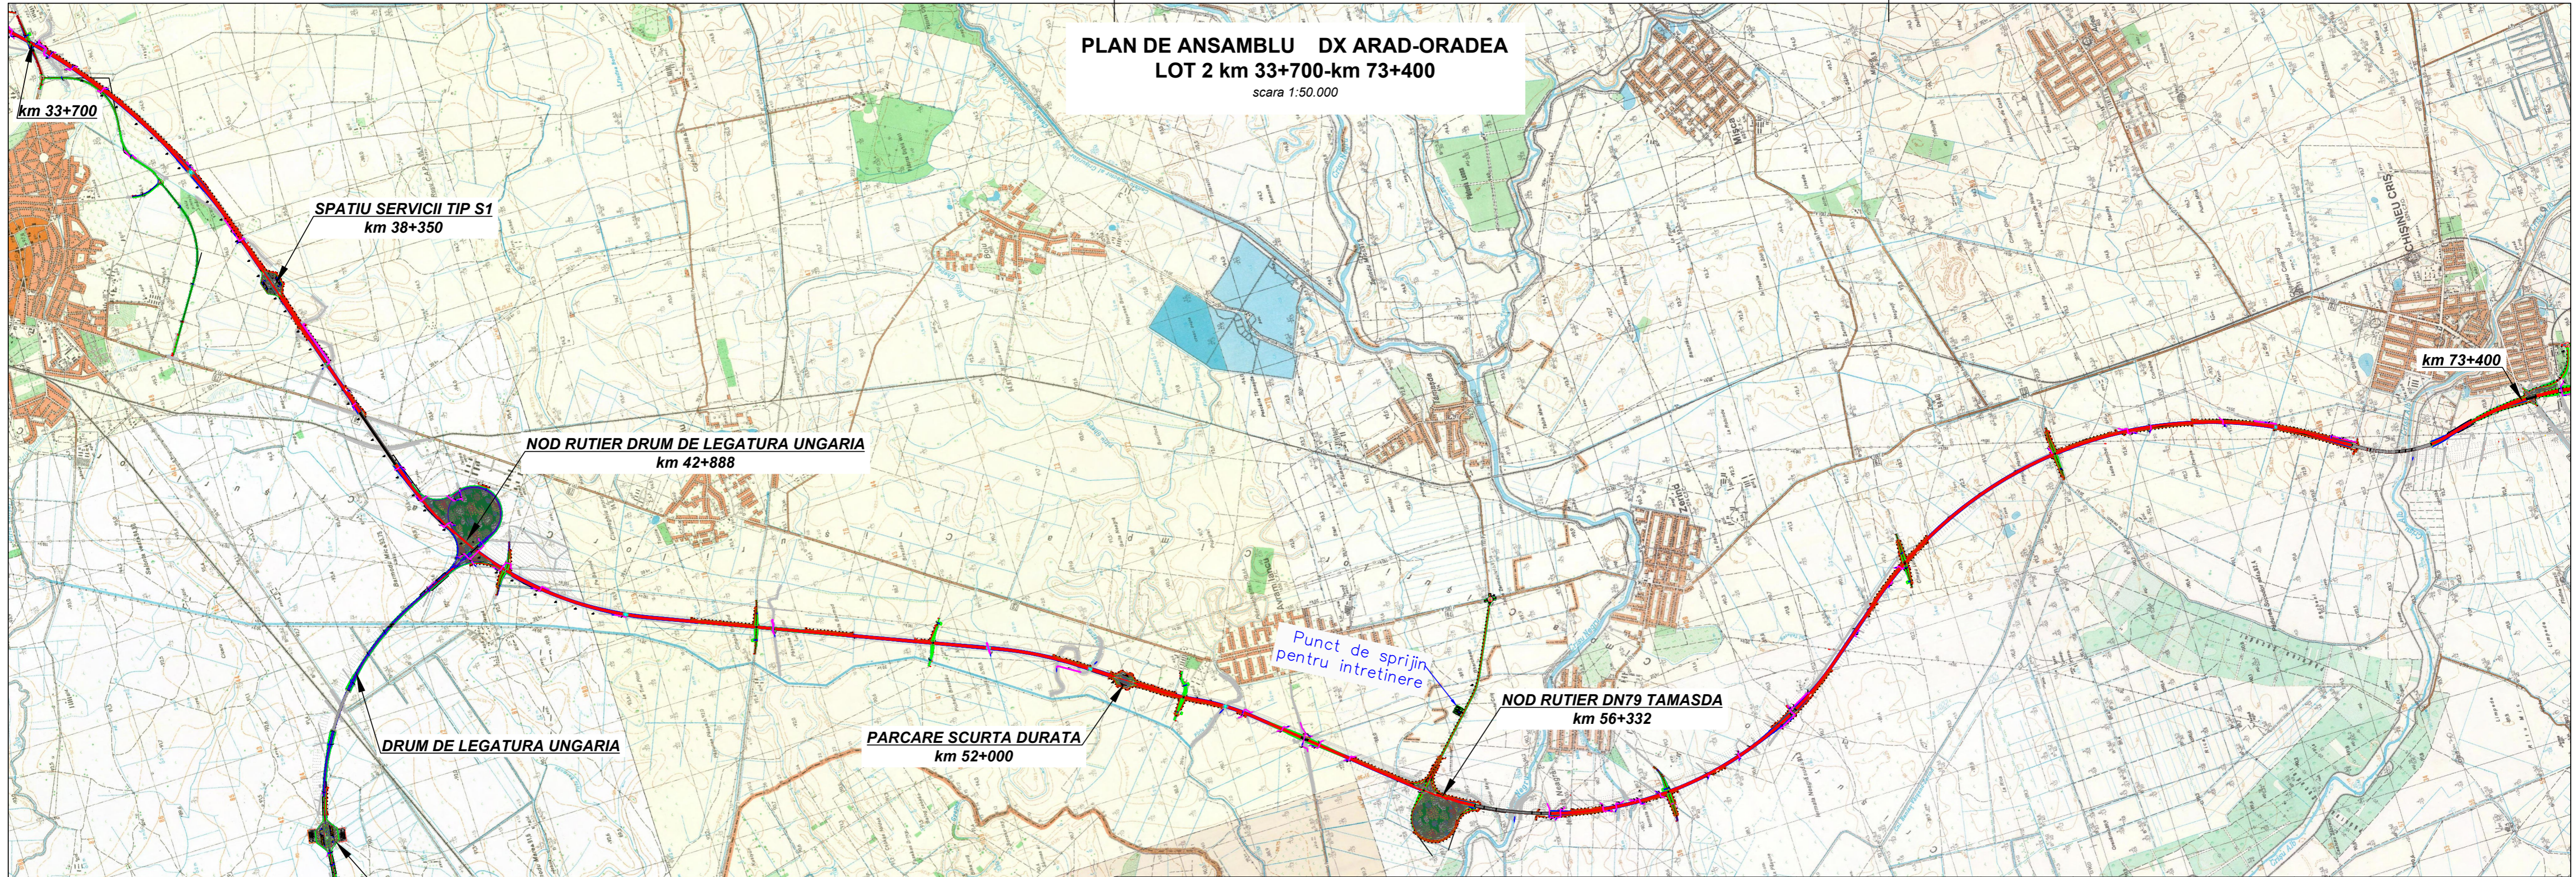


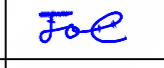
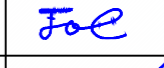






**PLAN DE ANSAMBLU DX ARAD-ORADEA**  
**LOT 2 km 33+700-km 73+400**  
 scara 1:50.000



PROIECTANT / DESIGNER: S.C. CONSITRANS S.R.L. 	BENEFICIAR / BENEFICIARY: MUNICIPIUL ARAD, MUNICIPIUL ORADEA, CONSILIUL JUDETEAN ARAD, CONSILIUL JUDETEAN BIHOR, CNAIR	FUNCTIA / POSITION: COORDONATOR DE PROIECT / PROJECT MANAGER	NUME / NAME: ing. S. VEACESLAV	SEMNATURA / SIGNATURE: 	Titlu plansa / Drawing title: <b>PLAN DE ANSAMBLU GENERAL LAYOUT</b>	REV/REV.	DATA/DATE	DETALII REVIZIE / REVISION DETAILS	PROIECTAT / DESIGNER
		INVESTITIA / INVESTMENT: ACTUALIZARE/COMPLETARE/REVIZUIRE (S.F. + P.A.C. + P.O.E. + P.T.E.) "DRUM EXPRES ARAD ORADEA" ACTUALIZATION/COMPLETION (S.F. + P.A.C. + P.O.E. + P.T.E.) "EXPRESS ROAD ARAD ORADEA"	SEF PROIECT SPECIALITATE / TEAM LEADER ing. C. TODERASCU	SEMNATURA / SIGNATURE: 		LUCRARI DE DRUM / ROAD WORKS	REV/REV.	DATA/DATE	DETALII REVIZIE / REVISION DETAILS
FAZA PROIECTARE / DESIGN STAGE: STUDIU DE FEZABILITATE / FESABILITY STUDY	PROIECTAT / DESIGNER: ing. C. TODERASCU	SEMNATURA / SIGNATURE: 	Cod plansa / Drawing code: CST-0121-PT-0-DX-01-PA-LOT2-R00	REV/REV.	DATA/DATE		DETALII REVIZIE / REVISION DETAILS	PROIECTAT / DESIGNER	
Contract /Contract: 14724/01.07.2021 Project /Project no.: 001/2021	Data / Date: 11.2023	Scara /Scale: 1:50000		VERIFICAT / INTERNAL CHECKER: ing. N. GISCA	SEMNATURA / SIGNATURE: 	REV/REV.	DATA/DATE	DETALII REVIZIE / REVISION DETAILS	PROIECTAT / DESIGNER

UNIUNEA EUROPEANA  
 PROIECT CO-FINANTAT DIN FONDUL DE COEZIUNE, PRIN PROGRAMUL OPERATIONAL INFRASTRUCTURA MARE /  
 PROJECT CO-FINANCED FROM THE COHESION FUND, THROUGH THE LARGE INFRASTRUCTURE OPERATIONAL PROGRAM