



Dispunere predale prefabricate / Arrangement of precast concrete deck panels

Scara / Scale 1:200

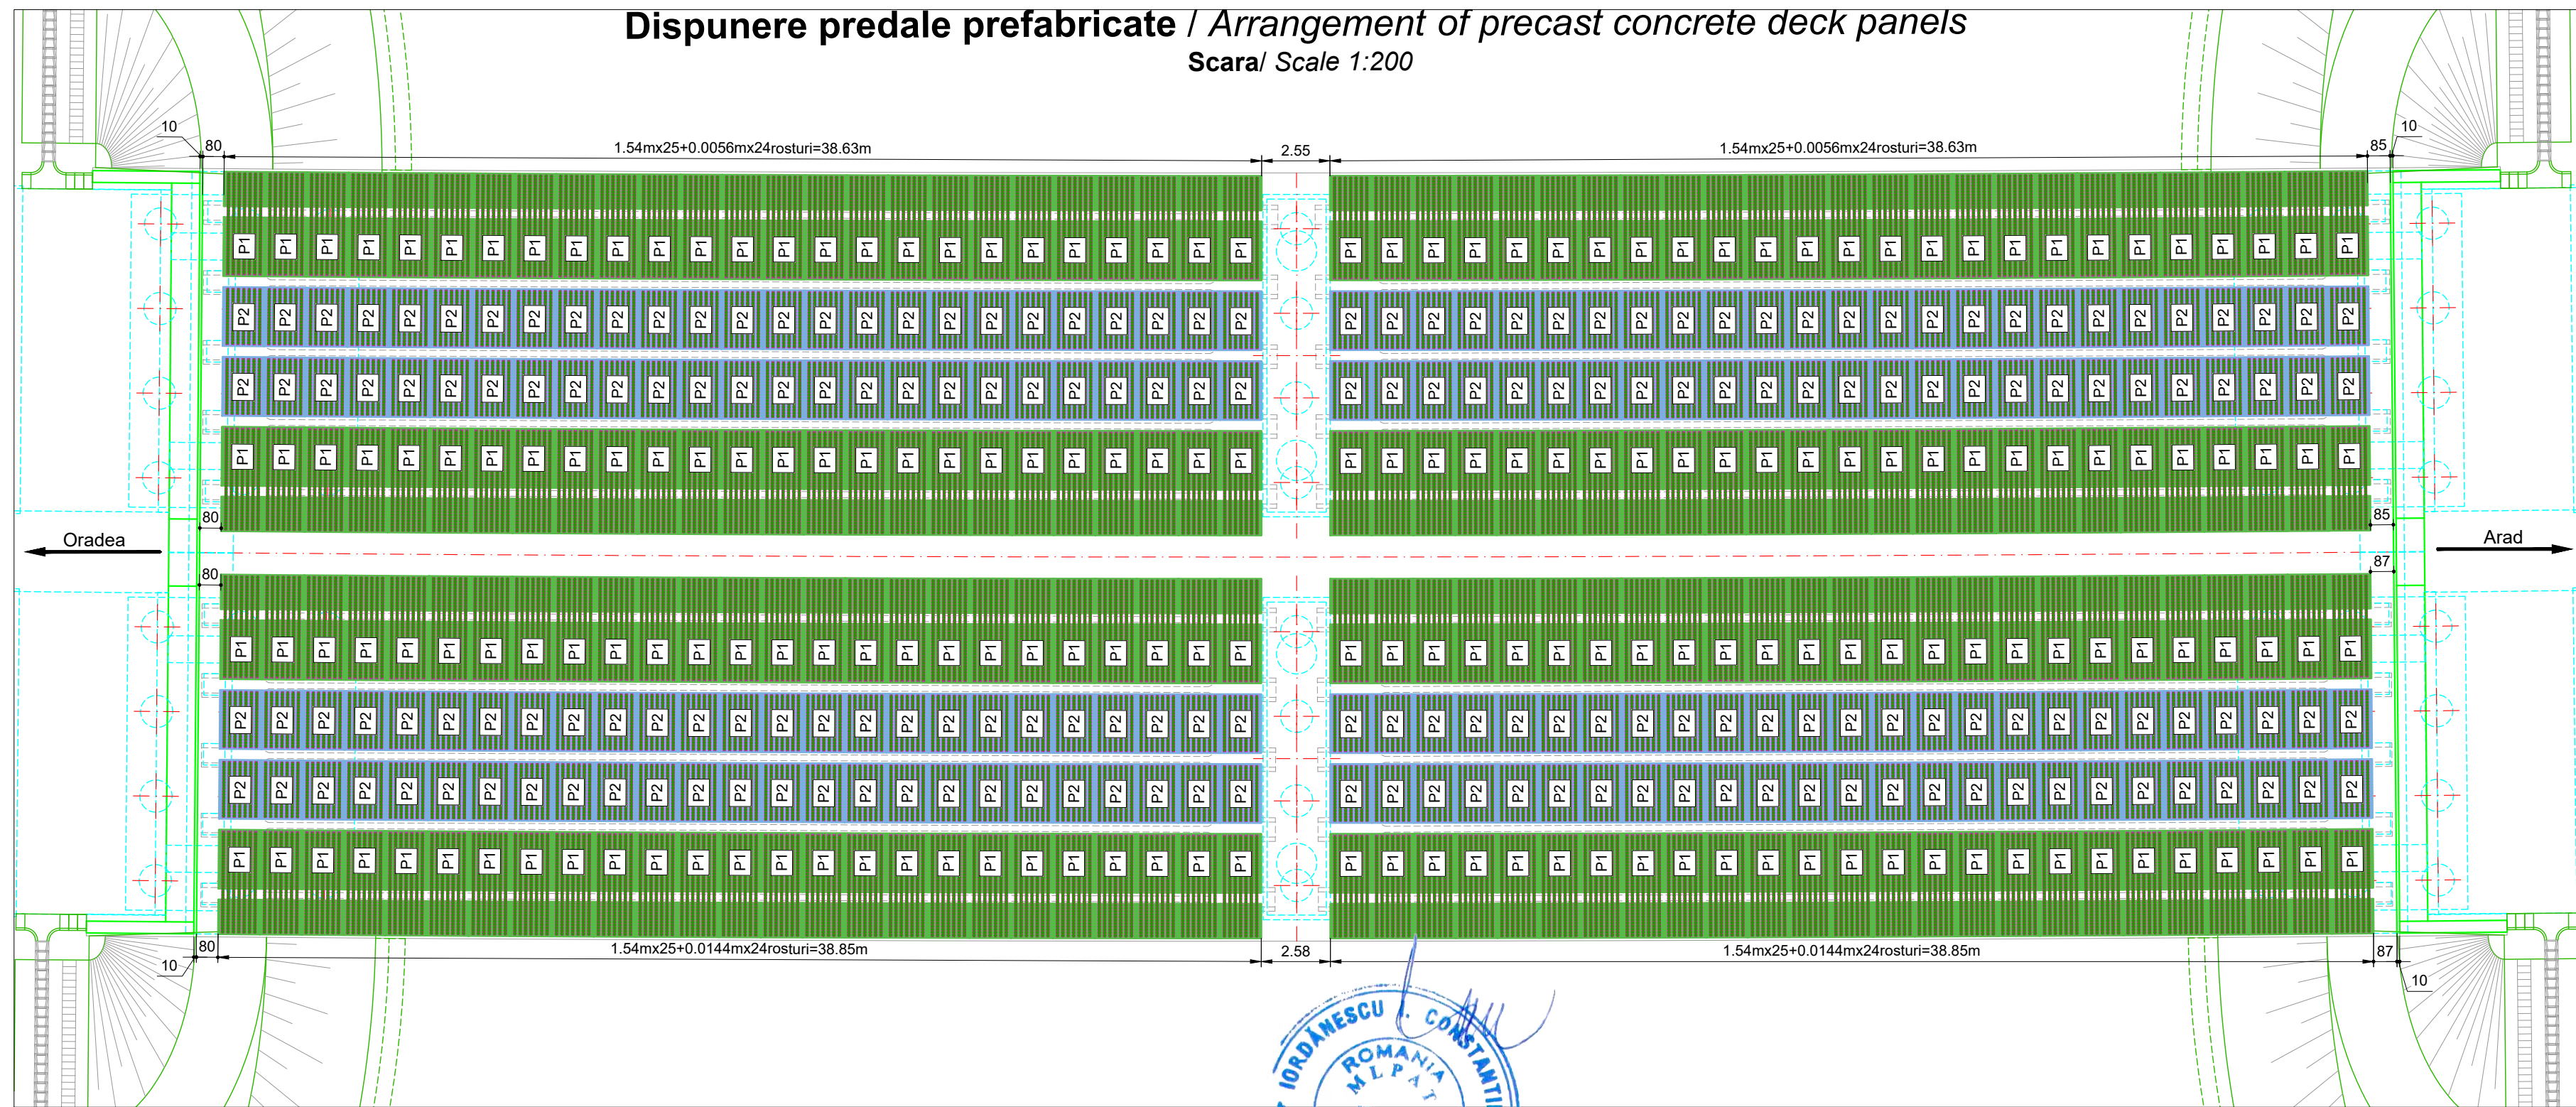

Secțiune transversală / Cross section


Scara / Scale 1:100

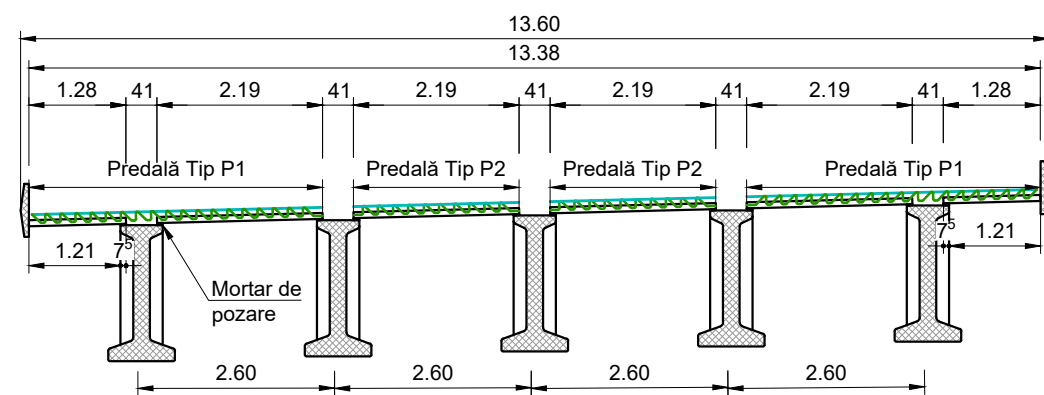

Centralizator Predale Prefabricate		
Tip Predală	Predale tip P1	Predale tip P2
Nr. Predală	200	200



PROIECTANT / DESIGNER:
S.C. CONSITRANS S.R.L.

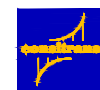

PROIECT CO-FINANȚAT DIN FONDUL DE COEZIUNE, PRIN PROGRAMUL OPERAȚIONAL INFRASTRUCTURĂ MARE / PROJECT CO-FINANCED FROM THE COHESION FUND, THROUGH THE LARGE INFRASTRUCTURE OPERATIONAL PROGRAM

BENEFICIAR / BENEFICIARY:
MUNICIPIUL ARAD, MUNICIPIUL ORADEA, CONSILIUL JUDEȚEAN ARAD, CONSILIUL JUDEȚEAN BIHOR, CNAIR

INVESTIȚIA / INVESTMENT:
ACTUALIZARE/COMPLETARE/REVIZUIRE (S.F. + P.A.C. + P.O.E + P.T.E.) "DRUM EXPRESS ARAD ORADEA"
ACTUALIZATION/COMPLETION (S.F. + P.A.C. + P.O.E + P.T.E.) "EXPRESS ROAD ARAD ORADEA"

FAZA PROIECTARE / DESIGN STAGE:
PROIECT TEHNIC DE EXECUȚIE / EXECUTION TECHNICAL PROJECT

Contract / Contract: 14724/01.07.2021
Data / Date: 11.2023
Scara / Scale: 1:200 / 1:100

FUNCTIA / POSITION:
COORDONATOR DE PROIECT / PROJECT MANAGER

NUME / NAME:
ing. S. VEACESLAV

SEMNATURA / SIGNATURE:
[Signature]

SEF PROIECT SPECIALITATE / TEAM LEADER

ing. D. COVELTIR

[Signature]

PROIECTAT / DESIGNER:

ing. V. URDAREANU

[Signature]

VERIFICAT / INTERNAL CHECKER:

ing. D. COVELTIR

[Signature]

Titlu planșă / Drawing title:
Dispunere predale prefabricate
Arrangement of precast concrete deck panels

Pod pe DX la km 61+650 peste Canal
Bridge on DX at km 61+650 over water channel

LUCRARI DE POD / BRIDGE WORKS

Cod planșă / Drawing code:
CST-0121-PTE-0-DX-02-P38-DGP-01-R00

REV / REV. DATA / DATE: R00 11.2023

DETALII REVIZIE / REVISION DETAILS: P.T.E.

PROIECTAT / DESIGNER: Consitrans