


Elevație / Elevation
Scara/ Scale 1:500

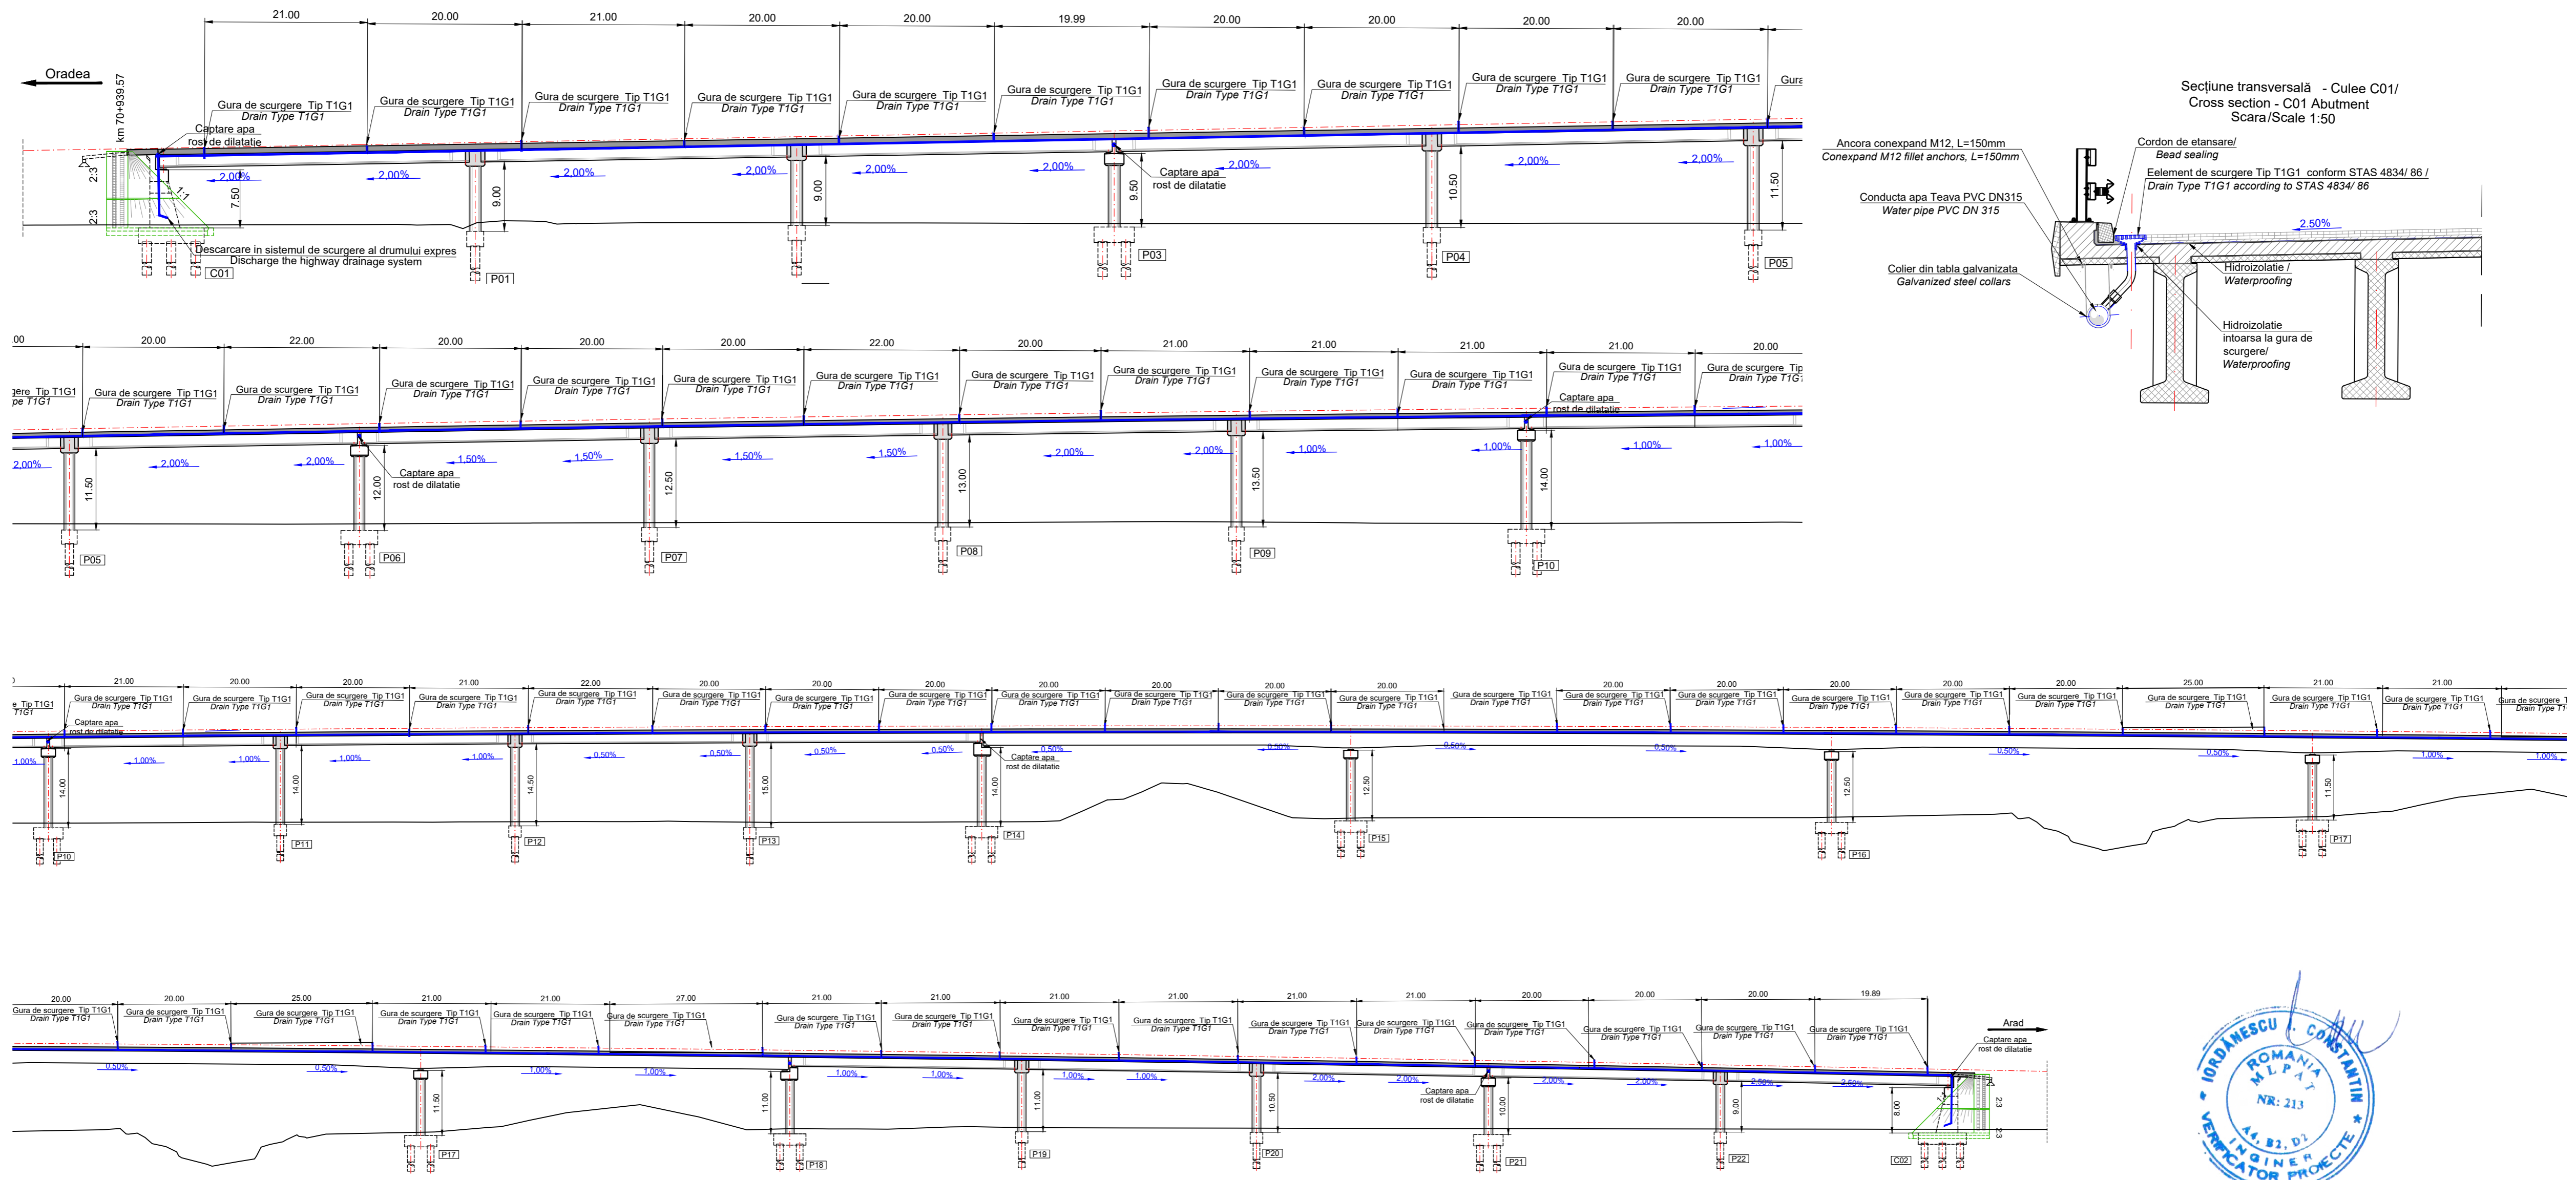

NOTA
 - Gurile de scurgere vor fi de tip T1G1 400x400mm, din fonta pentru poduri, conform STAS 4834/ 86
 - Gurile de scurgere vor descarca apa preluata in conducta de apa din PVC DN315mm
 - Conducta de apa va fi fixata la interdistanta de maxim 3.00m cu coliere din tabla galvanizata, grosime minima 1mm, sarcina recomandata de 3.5 kN
 - Colierele se vor fixa de intradosul preadelor cu ancore tip conexpand cu filet M12, L=150mm
 -Panta longitudinala a conductei va pastra panta podului, dar nu mai putin de 0.5%
 -Se pot utiliza si alte tipuri de elemente de scurgere cu acceptul exclusiv al Beneficiarului si Proiectantului.
 NOTE
 - The drains will be of type T1G1 400x400mm, out of cast iron according to STAS 4834/ 86
 - The drains will unload into a longitudinal water pipe out of PVC DN315mm
 - The water pipe will be attached to the deck at an interval of 3.00m with galvanized steel collars, minimum 1mm thick with a recommended load of 3.5kN
 - The collars will be fixed to the bottom of the precast deck using conexpand M12 fillet anchors, L=150mm
 -The longitudinal gradient of the pipe will be the same as the bridge, but no less than 0.5%
 -Can be used and other types drains with the consent Beneficiary and Designer



PROIECTANT / DESIGNER: S.C. CONSITRANS S.R.L.		BENEFICIAR / BENEFICIARY: MUNICIPIUL ARAD, MUNICIPIUL JUDETEAN BIHOR, CONSILIUL JUDETEAN CNAIR		FUNCTIA / POSITION: COORDONATOR DE PROIECT / PROJECT MANAGER	NUME / NAME: ing. S. VEACESLAV	SEMNATURA / SIGNATURE: 	Titlu plansa / Drawing title: Scurgerea apelor Water Drainage	REVI / REV: R00	DATA / DATE: 11.2023	DETALII REVIZIE / REVISION DETAILS: P.T.E.	PROIECTAT / DESIGNER: Constrans
INVESTITIA / INVESTMENT: ACTUALIZARE/COMPLETARE/REVIZUIRE (S.F. + P.A.C. + P.O.E. + P.T.E.) "DRUM EXPRES ARAD ORADEA" ACTUALIZATION/COMPLETION (S.F. + P.A.C. + P.O.E. + P.T.E.) "EXPRESS ROAD ARAD ORADEA"		SEF PROIECT SPECIALITATE / TEAM LEADER: ing. D. COVELTIR		PROIECTANT / DESIGNER: ing. V. URDAREANU		LUCRARI DE POD / BRIDGE WORKS		Cod plansa / Drawing code: CST-0121-PTE-0-DX- 02-P40-DSA-01-R00			
FAZA PROIECTARE / DESIGN STAGE: PROIECT TEHNIC DE EXECUTIE / EXECUTION TECHNICAL PROJECT		VERIFICAT / INTERNAL CHECKER: ing. D. COVELTIR		Contract / Contract: 14724/01 07 2021		Data / Date: 11.2023		Scara / Scale: 1:500 / 1:50			
UNIUNEA EUROPEANA PROIECT CO-FINANȚAT DIN FONDUL DE COEZIUNE, PRIN PROGRAMUL OPERATIONAL INFRASTRUCTURA MARE / PROJECT CO-FINANCED FROM THE COESION FUND, THROUGH THE LARGE INFRASTRUCTURE OPERATIONAL PROGRAM		ROMANIA MINISTERUL TRANSPORTURILOR 2014-2020		ROMANIA MINISTERUL TRANSPORTURILOR 2014-2020		ROMANIA MINISTERUL TRANSPORTURILOR 2014-2020					