


**PLAN DE ANSAMBLU DX ARAD-ORADEA**  
**LOT 3 km 73+400-km 120+470**  
 scara 1:50.000

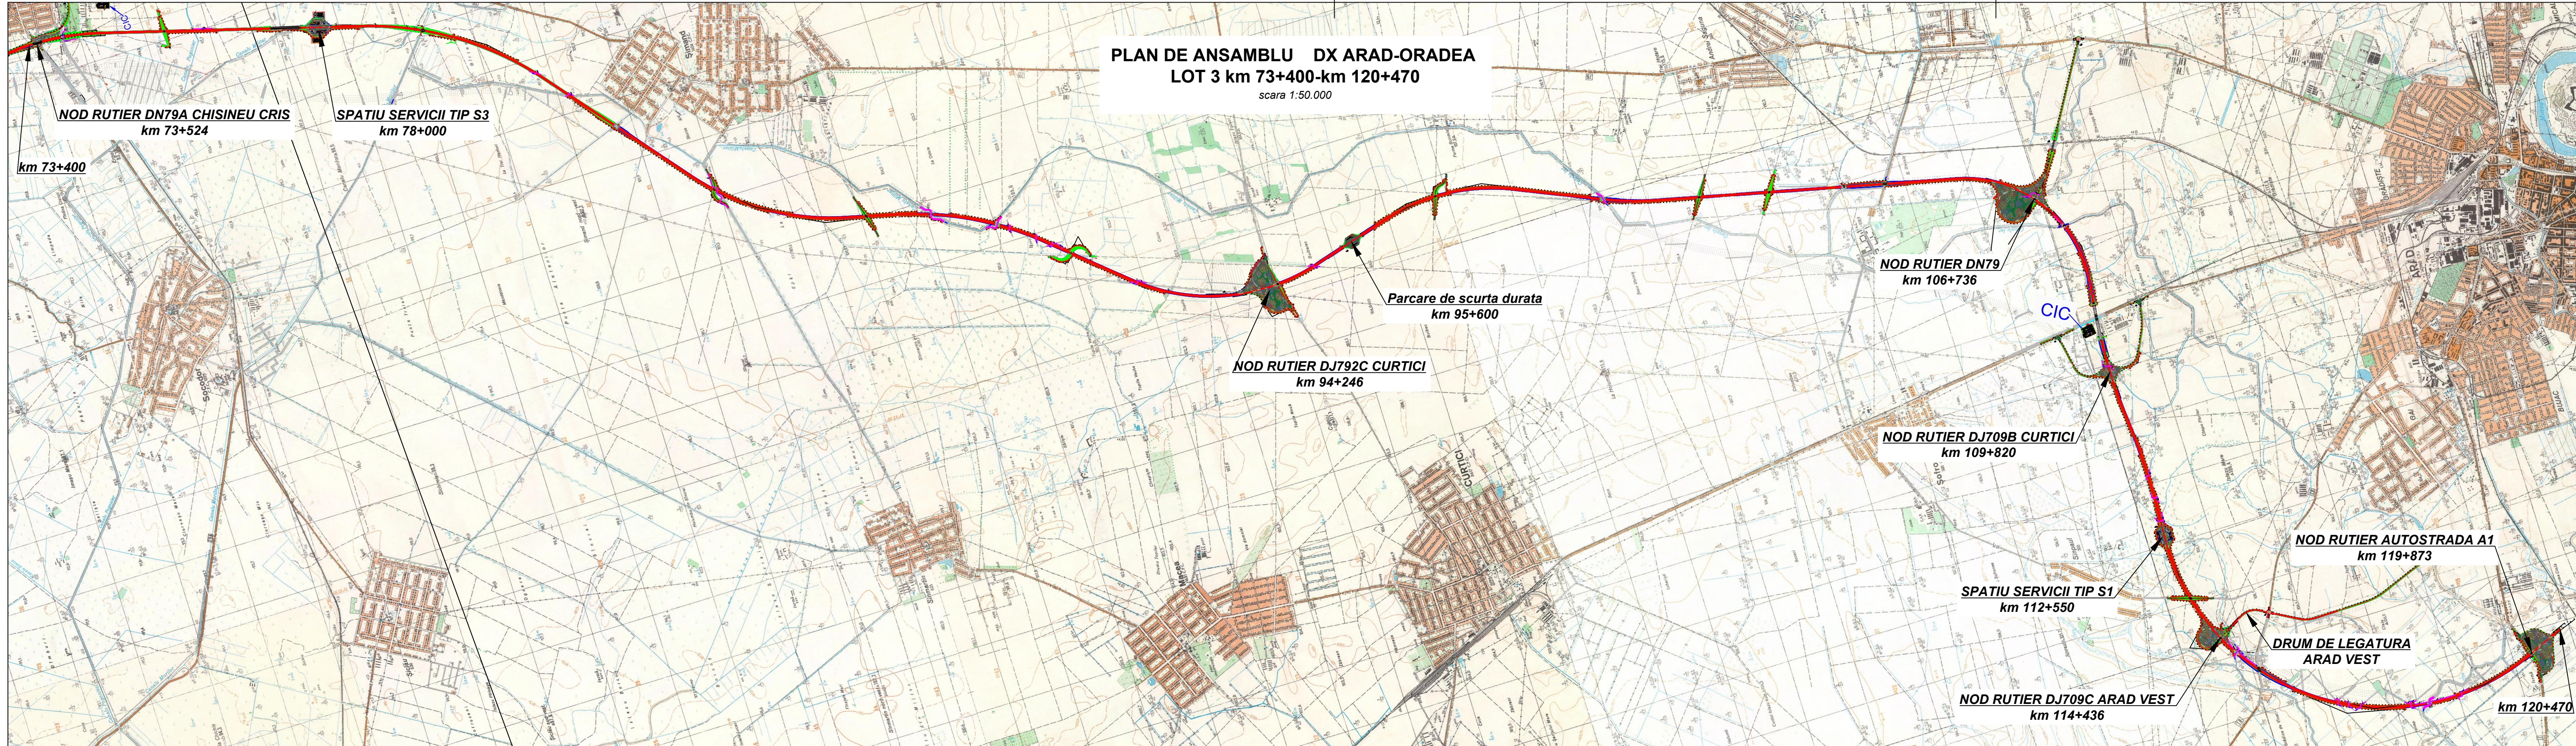

PROIECTANT / DESIGNER: S.C. CONSITRANS S.R.L.	BENEFICIAR / BENEFICIARY: MUNICIPIUL ARAD, MUNICIPIUL ORADEA, CONSILIUL JUDETEAN ARAD, CONSILIUL JUDETEAN BIHOR CNAIR	FUNCTIA / POSITION: COORDONATOR DE PROIECT / PROJECT MANAGER	NUME / NAME: ing. S. VEACESLAV	SEMNATURA / SIGNATURE: 	Titlu plansa / Drawing title: PLAN DE ANSAMBLU GENERAL LAYOUT	REV / REV. DATA / DATE: DETALII REVIZIE / REVISION DETAILS: PROIECTAT / DESIGNER:
		INVESTITIA / INVESTMENT: ACTUALIZARE/COMPLETARE/REVIZUIRE (S.F. + P.A.C. + P.O.E + P.T.E.) "DRUM EXPRES ARAD ORADEA" ACTUALIZATION/COMPLETION (S.F. + P.A.C. + P.O.E + P.T.E.) "EXPRESS ROAD ARAD ORADEA"	SEF PROIECT SPECIALITATE / TEAM LEADER: ing. C. TODERASCU	FAZA PROIECTARE / DESIGN STAGE: STUDIUL DE FEZABILITATE / FESABILITY STUDY	PROIECTAT / DESIGNER: ing. C. TODERASCU	SEMNATURA / SIGNATURE: 
UNIREA EUROPEANA PROIECT CO-FINANAT DIN FONDUL DE COEZIUNE, PRIN PROGRAMUL OPERATIONAL INFRASTRUCTURA MARE / PROJECT CO-FINANCED FROM THE COHESION FUND, THROUGH THE LARGE INFRASTRUCTURE OPERATIONAL PROGRAM	GUVERNUL ROMANIEI Instrumente Structurale 2014-2020 PROIECT CO-FINANAT DIN FONDUL DE COEZIUNE, PRIN PROGRAMUL OPERATIONAL INFRASTRUCTURA MARE / PROJECT CO-FINANCED FROM THE COHESION FUND, THROUGH THE LARGE INFRASTRUCTURE OPERATIONAL PROGRAM	Contract /Contract: 14724/01.07.2021 Data / Date: 11.2023 Scara /Scale: 1:50000	PROIECTAT / DESIGNER: ing. N. GISCA	SEMNATURA / SIGNATURE: 	Cod plansa / Drawing code: CST-0121-PT-0-DX-01-PA-LOT3-R00	REV / REV. DATA / DATE: DETALII REVIZIE / REVISION DETAILS: PROIECTAT / DESIGNER: