

- Situri arheologice Clasate / Archeological Sites
- Legenda: / Legend:
- A5 Cod site conf. descrierii / Site Identification
 - A9 Izvorul Cașului
 - A1 Buduia
 - A2 Cuptoare de var
 - A3 Dealul Borzaș
 - A4 Mal Căpuș
 - A6 Strada Cimitirului
 - A7 La Deal
 - A8 Dealul din Jos/Poligon
 - A10 Târnișes
 - A11 Labu
 - A12 Polus/Șapca verde
 - A13 Padurea Faget
 - A14 ZP-PUG-CLUJ
 - A15 Dealu Tigla
 - A16 La Școala


Studiul Variantelor de traseu V1-V8 / Study of alternative routes V1-V8

Scara / Scale 1:25 000

Pentru proiectul / For the project

ETAPA I - DRUM TRANSREGIO FELEAC TR35 CENTURA METROPOLITANĂ

ETAPA II - DRUM TRANSREGIO FELEAC TR35 DRUMURI DE LEGĂTURĂ

 


- Legenda / Legend:
- Varianta 1 / Route 1
 - Varianta 2 / Route 2
 - Varianta 3 / Route 3
 - Varianta 4 / Route 4
 - Varianta 4a / Route 4a
 - Varianta 4b / Route 4b
 - Varianta 5 / Route 5
 - Varianta 6 / Route 6
 - Varianta 7 / Route 7
 - Varianta 8 / Route 8
 - Limite Administrativ Teritoriale / UAT Limits
 - Drumuri de legatura realizate in etapa II si preluate de UAT / Connection Roads realized in second step II and taken by UAT
 - Drumuri de legatura realizate in etapa II si preluate CNAIR / Connection Roads realized in second step II and taken by CNAIR
 - Drumuri de legatura propuse a fi implementate prin PUZ / Connection Roads proposed to be implemented by PUZ
 - Zone de intravilan / Urban Area
 - Nod 1 / Nod centura / Ringway Node
 - Reper 1 / Benchmark 1
 - Punct de referinta in analiza multicriteriala / Reference point in the multicriterial analysis

Profil Longitudinal V8 Recomandat de Proiectant de la km 0+000.000 la km: 41+843.219

Longitudinal Profile V8 recommended by designer from km: 0+000.000 to km: 41+843.219

Scara: H 1:50 000 V 1:5 000

Scale: H 1:50 000 V 1:5 000

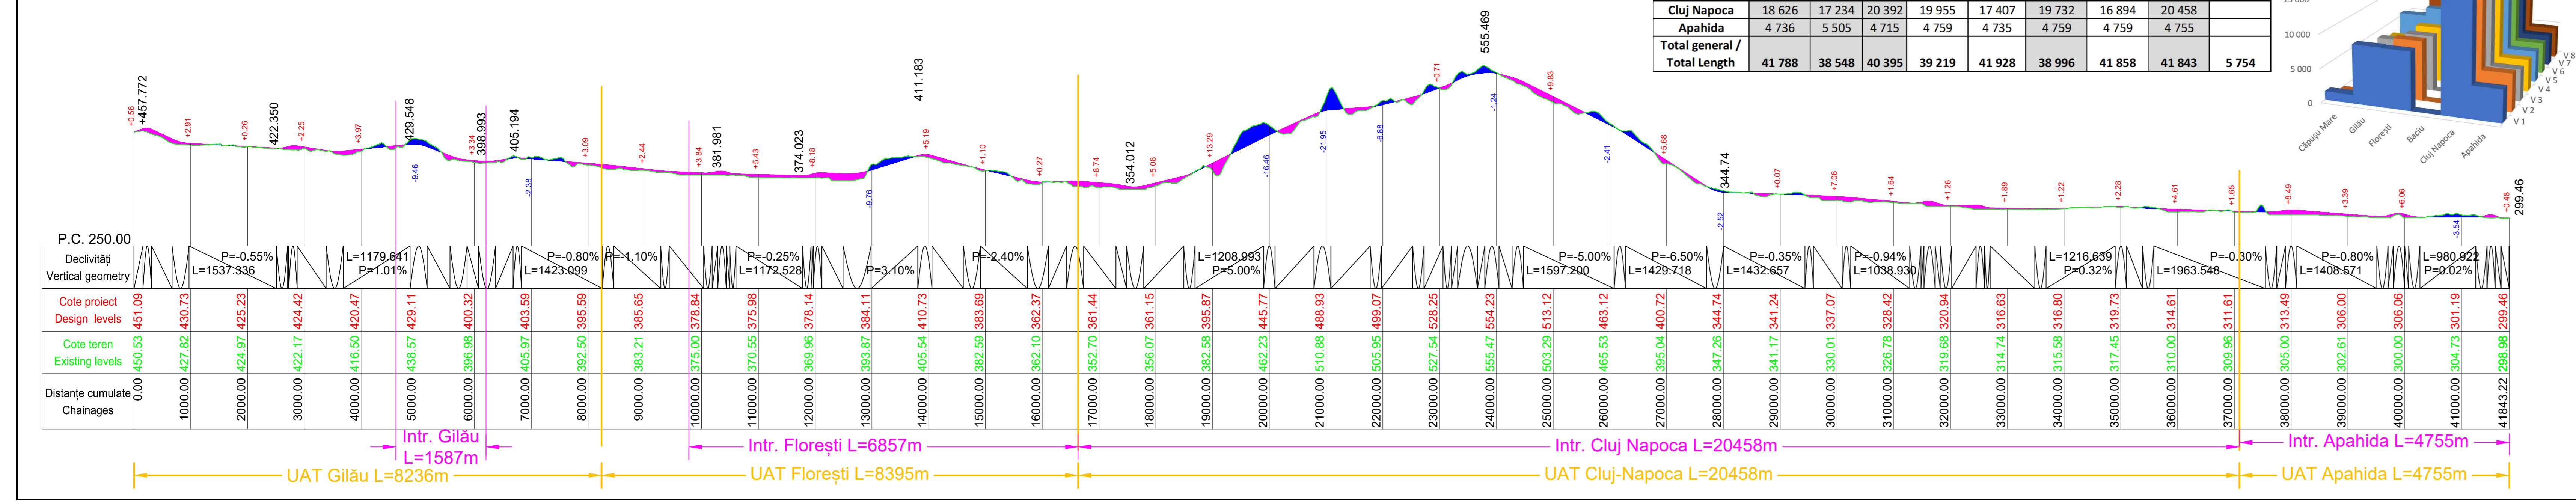

Centralizator cu lungimile drumului TR35 pe raza fiecarui UAT / Route lengths TR35 on each UAT

UAT	V1	V2	V3	V4	V5	V6	V7	V8	Dr. leg. 13 CNAIR
Căpuș Mare	1.247	0	0	0	1.247	0	0	0	0
Gilău	8.637	7.086	7.081	6.258	8.637	6.258	6.258	8.236	1.550
Florești	8.542	8.724	8.206	8.247	9.901	8.247	7.263	8.395	1.550
Baciu	0	0	0	0	0	0	6.685	0	4.204
Cluj Napoca	18.628	17.234	20.392	19.955	17.407	19.732	16.894	20.458	0
Apahida	4.736	5.505	4.735	4.759	4.755	4.759	4.759	4.755	0
Total general / Total Length	41.788	38.548	40.395	39.219	41.928	38.996	41.858	41.843	5.754

